




We  
protect  
what  
matters  
most™

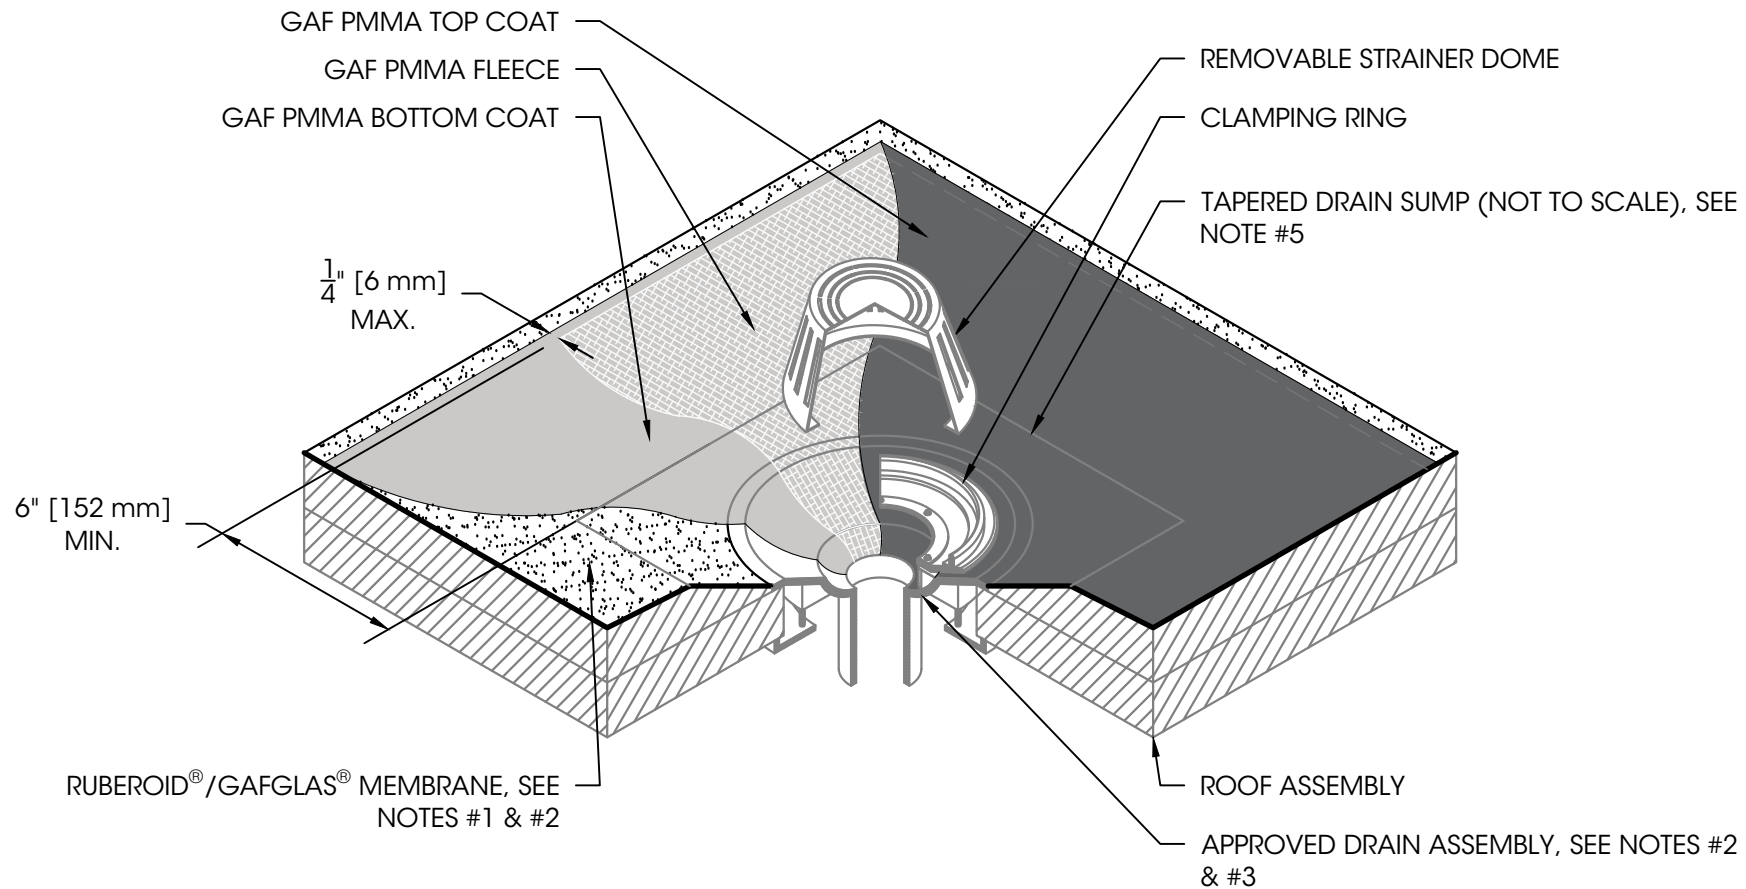

**NOTES:**

1. APPROVED FOR USE OVER ANY RUBEROID® GRANULE SBS (HOT-MOPPED OR HEAT-WELDED) OR GAFGLAS® CAP SHEET (HOT-MOPPED).
2. REFER TO THE GAF PMMA FLASHING INSTALLATION INSTRUCTIONS FOR PROPER SURFACE TREATMENT OF ALL MATERIALS.
3. DRAIN MUST BE BLOCKED DURING APPLICATION OF GAF PMMA FLASHING.
4. PMMA FLASHING IS COVERED UNDER THE APPLICABLE SYSTEM WARRANTY.
5. EXTEND THE PMMA FLASHING 6" MIN. BEYOND THE SUMP OF THE DRAIN.

**Product:**  
GAF PMMA  
Flashing

**Installation  
Method:**  
Over SBS/BUR

**Maximum  
Warranty:**  
See Note #4

**Date:**  
1/9/2025

**Scale:**  
Not To Scale

**Detail No.**  
075600  
**317**

## Roof Drain Flashing