



We
protect
what
matters
most™

Legend:
Sealant


Product:
GAF PMMA
Flashing


**Installation
Method:**
Over PVC

**Maximum
Warranty:**
See Note #4

Date:
1/9/2025

Scale:
Not To Scale

Detail No.
075600
302

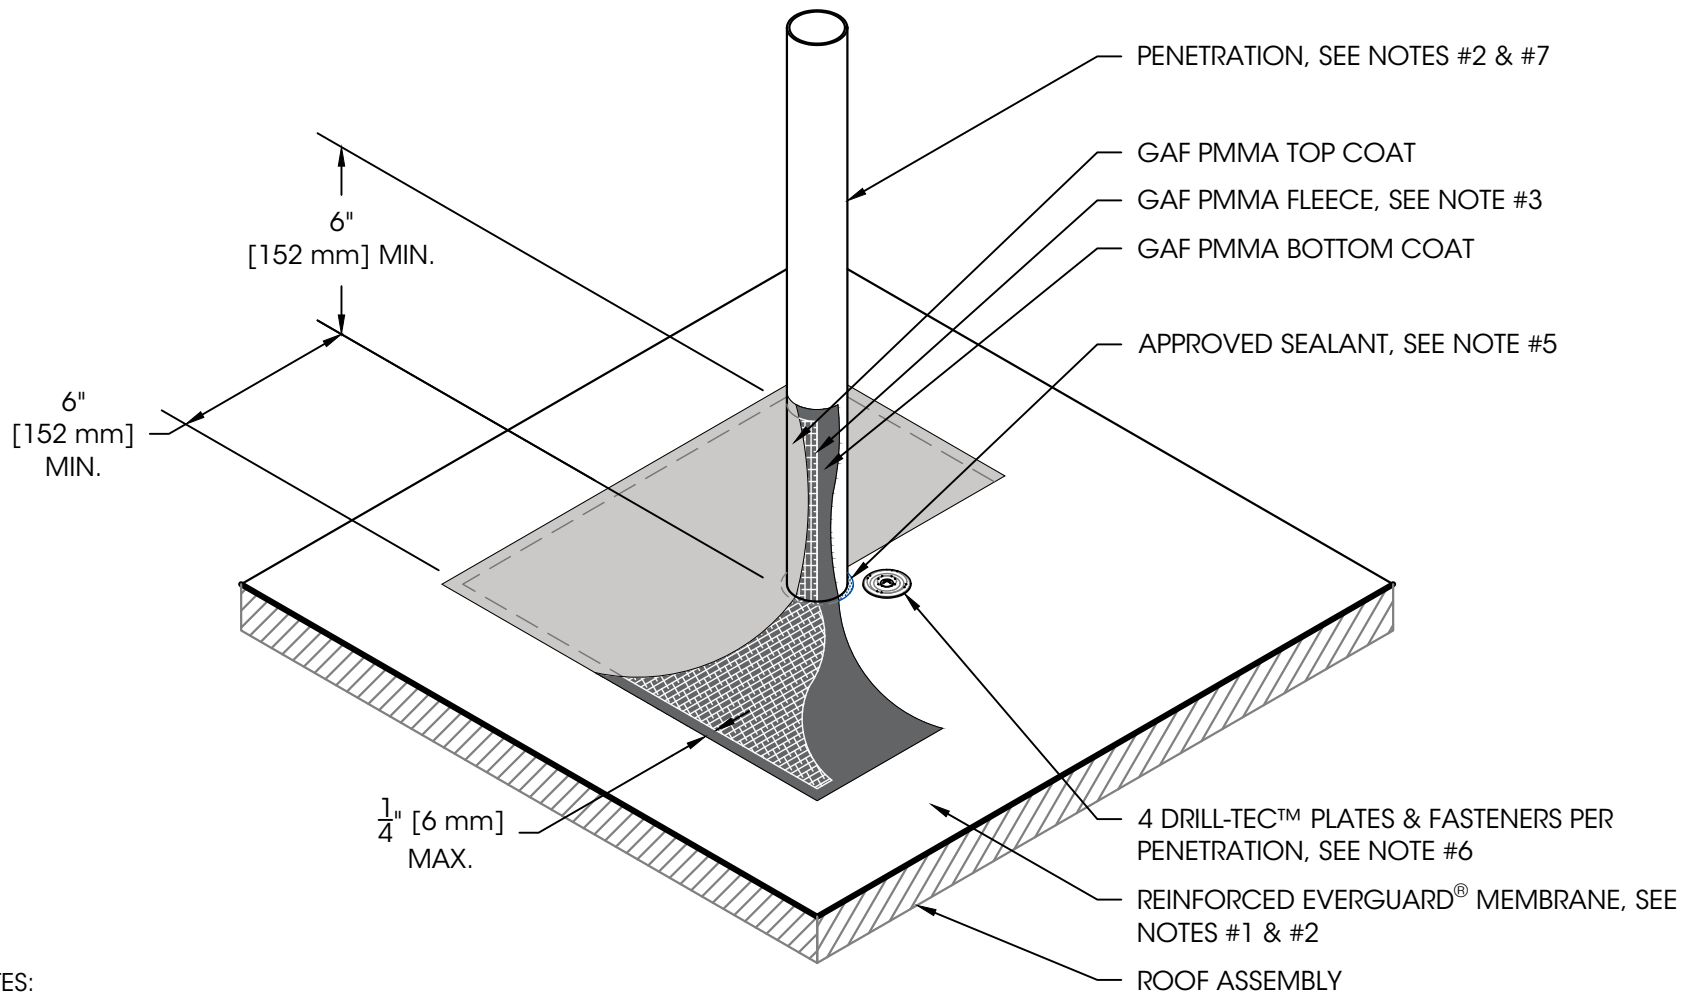

NOTES:

1. APPROVED FOR USE OVER EVERGUARD® PVC OR EVERGUARD® PVC KEE MEMBRANE.
2. REFER TO THE GAF PMMA FLASHING INSTALLATION INSTRUCTIONS FOR PROPER SURFACE TREATMENT OF ALL MATERIALS.
3. REFER TO GAF DETAIL 075600-905 FOR GAF PMMA FLEECE CONFIGURATIONS, CUTTING, FOLDING, & LAPPING TECHNIQUES.
4. PMMA FLASHING IS COVERED UNDER THE APPLICABLE SYSTEM WARRANTY.
5. BEFORE APPLICATION OF GAF PMMA FLASHING, GAF PMMA PASTE OR FLEXSEAL CAULK GRADE SEALANT SHOULD BE USED TO FILL VOIDS WHERE ROOFING MEMBRANES TERMINATE AT PENETRATIONS.
6. GAF PMMA FLASHING MUST EXTEND A MINIMUM OF 3" PAST ALL DRILL-TEC™ PLATES AND FASTENERS.
7. IF THE PENETRATION IS A PVC PIPE THE PIPE SURFACE MUST BE ABRADED WITH SANDPAPER PRIOR TO APPLICATION OF GAF PMMA FLASHING.

Penetration Flashing