



We
protect
what
matters
most™

Legend:

Top Coat



Bottom Coat



Product:

MajorSeal
Liquid Flashing

Installation:

Over TPO

Maximum

Guarantee:

20 Years

Date:

9/25/2025


Scale:

Not To Scale

Detail No.

075600

402

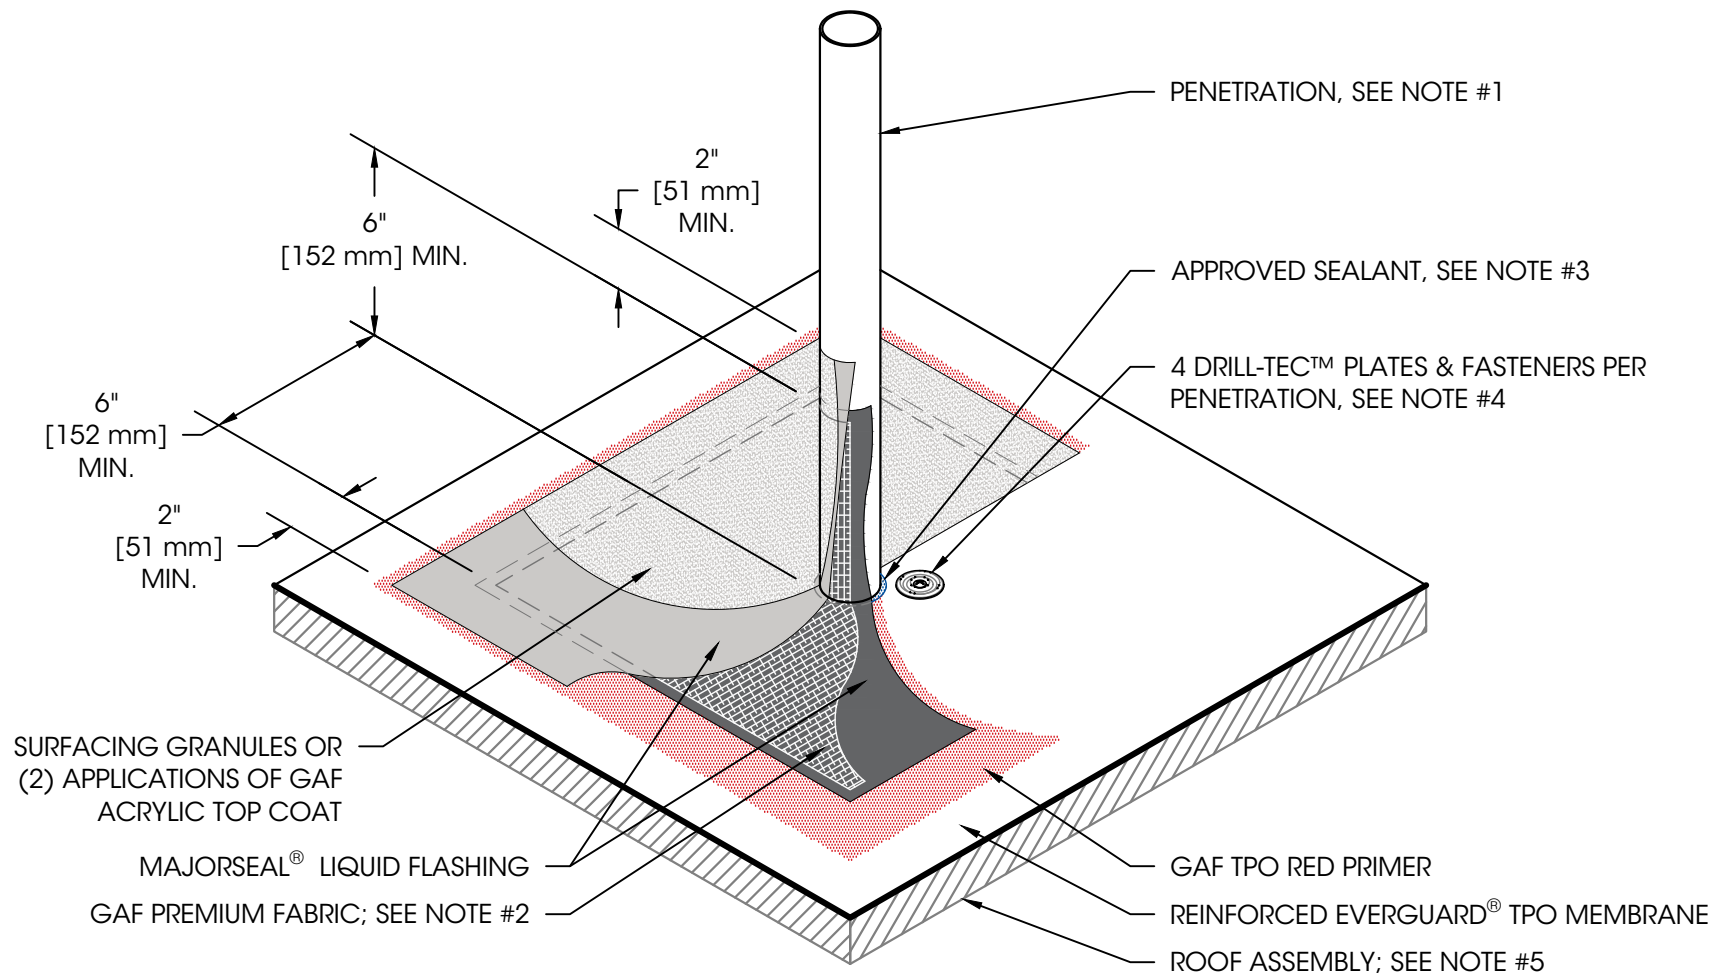

NOTES:

1. REFER TO THE MAJORSEAL® LIQUID FLASHING DATA SHEET FOR COMPATIBLE SUBSTRATES & PROPER SURFACE TREATMENT. ON PVC PIPE PENETRATIONS THE PIPE SURFACE MUST BE ABRADED WITH SANDPAPER PRIOR TO APPLICATION OF MAJORSEAL® LIQUID FLASHING.
2. REFER TO GAF DETAIL #075600-905 FOR GAF PREMIUM FABRIC CONFIGURATIONS, CUTTING, FOLDING, & LAPPING TECHNIQUES.
3. BEFORE APPLICATION OF MAJORSEAL® LIQUID FLASHING FILL VOIDS OVER $\frac{1}{4}$ " [6 mm] WHERE ROOFING MEMBRANE TERMINATES AT PENETRATIONS.
4. PLATES AND FASTENERS ARE OPTIONAL ON ADHERED SYSTEMS. MAJORSEAL® LIQUID FLASHING FLASHING MUST EXTEND A MINIMUM OF 3" [76 mm] PAST ALL DRILL-TEC™ PLATES AND FASTENERS.
5. REQUIREMENTS AND RECOMMENDATIONS OUTLINED IN THE APPLICABLE GAF MANUAL OR GUIDE SHALL APPLY IN ADDITION TO THE DRAWING ABOVE.

Penetration Flashing