




We
protect
what
matters
most™

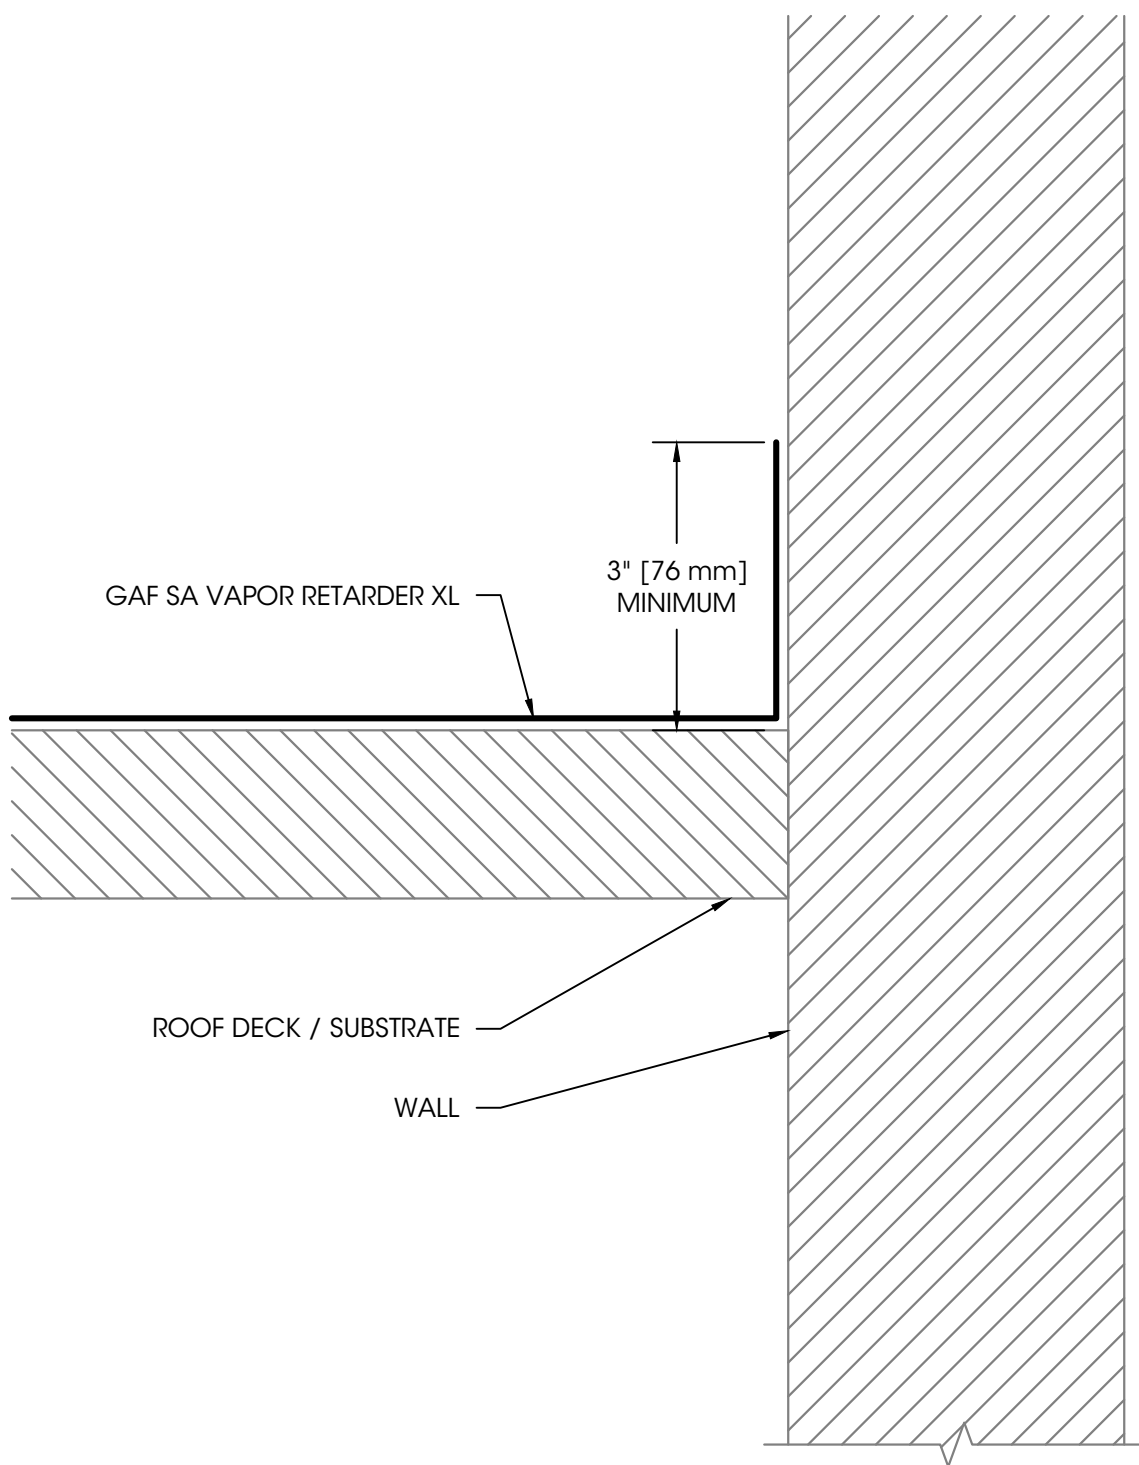

NOTES:

1. REFER TO GAF'S "A GUIDE TO VAPOR RETARDER DESIGN & GAF SA VAPOR RETARDER XL" AND THE GAF SA VAPOR RETARDER XL INSTALLATION INSTRUCTIONS FOR COMPLETE REQUIREMENTS AND GUIDELINES.
2. THIS DETAIL TO BE USED IN CONJUNCTION WITH THE STANDARD WALL & CURB FLASHING DETAIL FOR THE APPROVED ROOF SYSTEM.
3. MAINTAIN SEPARATION BETWEEN THE VAPOR RETARDER AND MEMBRANE/ADHESIVES TO AVOID POTENTIAL INCOMPATIBILITY ISSUES.

Product:
GAF SA Vapor
Retarder XL

Installation:
All Systems

**Maximum
Warranty:**
—

Date:
1/17/2025

Scale:
6" = 1'

Detail No.
072613
301

Vapor Retarder Termination at Base of Wall