



[DBPR HOME](#) | [ABOUT DBPR](#) | [DBPR DIVISIONS](#) | [CONTACT DBPR](#)



[BCIS Home](#) | [Log In](#) | [User Registration](#) | [Hot Topics](#) | [Submit Surcharge](#) | [Stats & Facts](#) | [Publications](#) | [FBC Staff](#) | [BCIS Site Map](#) | [Links](#) | [Search](#)



**Product Approval**  
USER: Public User

License efficiently. Regulate fairly.

[Product Approval Menu](#) > [Product or Application Search](#) > [Application List](#) > **Application Detail**

OFFICE OF THE SECRETARY

FL #	FL15851-R1								
Application Type	Revision								
Code Version	2010								
Application Status	Approved *Approved by DBPR. Approvals by DBPR shall be reviewed and ratified by the POC and/or the Commission if necessary.								
Comments									
Archived	<input type="checkbox"/>								
Product Manufacturer	GAF								
Address/Phone/Email	1361 Alps Road Wayne, NJ 07470 (973) 872-4421 lindareith@trinityerd.com								
Authorized Signature	Beth McSorley lindareith@trinityerd.com								
Technical Representative	Beth McSorley								
Address/Phone/Email	1361 Alps Road - Bldg 11-1 Wayne, NJ 07470 (973) 872-4421 BMcSorley@gaf.com								
Quality Assurance Representative									
Address/Phone/Email									
Category	Roofing								
Subcategory	Roofing Accessories that are an Integral Part of the Roofing System								
Compliance Method	Certification Mark or Listing								
Certification Agency	Miami-Dade BCCO - CER								
Validated By	Robert J. M. Nieminen, PE <input checked="" type="checkbox"/> Validation Checklist - Hardcopy Received								
Referenced Standard and Year (of Standard)	<table border="0"> <thead> <tr> <th><u>Standard</u></th> <th><u>Year</u></th> </tr> </thead> <tbody> <tr> <td>TAS 100(A)</td> <td>1995</td> </tr> <tr> <td>TAS 111(B)</td> <td>1995</td> </tr> <tr> <td>TAS 201</td> <td>1995</td> </tr> </tbody> </table>	<u>Standard</u>	<u>Year</u>	TAS 100(A)	1995	TAS 111(B)	1995	TAS 201	1995
<u>Standard</u>	<u>Year</u>								
TAS 100(A)	1995								
TAS 111(B)	1995								
TAS 201	1995								
Equivalence of Product Standards Certified By									





DEPARTMENT OF REGULATORY AND ECONOMIC RESOURCES (RER)  
BOARD AND CODE ADMINISTRATION DIVISION

**NOTICE OF ACCEPTANCE (NOA)**

MIAMI-DADE COUNTY  
PRODUCT CONTROL SECTION  
11805 SW 26 Street, Room 208  
Miami, Florida 33175-2474  
T (786) 315-2590 F (786) 315-2599  
[www.miamidade.gov/economy](http://www.miamidade.gov/economy)

**GAF**  
1361 Alps Road  
Wayne, NJ 07470

**SCOPE:**

This NOA is being issued under the applicable rules and regulations governing the use of construction materials. The documentation submitted has been reviewed and accepted by Miami-Dade County RER-Product Control Section to be used in Miami Dade County and other areas where allowed by the Authority Having Jurisdiction (AHJ).

This NOA shall not be valid after the expiration date stated below. The Miami-Dade County Product Control Section (In Miami Dade County) and/or the AHJ (in areas other than Miami Dade County) reserve the right to have this product or material tested for quality assurance purposes. If this product or material fails to perform in the accepted manner, the manufacturer will incur the expense of such testing and the AHJ may immediately revoke, modify, or suspend the use of such product or material within their jurisdiction. RER reserves the right to revoke this acceptance, if it is determined by Miami-Dade County Product Control Section that this product or material fails to meet the requirements of the applicable building code. This product is approved as described herein, and has been designed to comply with the Florida Building Code, including the High Velocity Hurricane Zone.

**DESCRIPTION: Cobra® FasciaFlow™ Premium Intake Ventilation**

**APPROVAL DOCUMENT:** Drawing No. SS-CFF-01, titled "Cobra FasciaFlow Vent PVC Premium Intake Ventilation", sheet 1 of 1, dated 03/20/2013, prepared by GAF, signed and sealed by Duc T. Nguyen, P.E., bearing the Miami-Dade County Product Control revision stamp with the Notice of Acceptance number and expiration date by the Miami-Dade County Product Control Section.

**MISSILE IMPACT RATING: Large and Small Missile Impact Resistant**

**LABELING:** Each piece shall bear a permanent label marked at not more than 4' o.c. with the manufacturer's name or logo, Walpole, MA and following statement: "Miami-Dade County Product Control Approved" and per FBC 1715.9.

**RENEWAL** of this NOA shall be considered after a renewal application has been filed and there has been no change in the applicable building code negatively affecting the performance of this product.

**TERMINATION** of this NOA will occur after the expiration date or if there has been a revision or change in the materials, use, and/or manufacture of the product or process. Misuse of this NOA as an endorsement of any product, for sales, advertising or any other purposes shall automatically terminate this NOA. Failure to comply with any section of this NOA shall be cause for termination and removal of NOA.

**ADVERTISEMENT:** The NOA number preceded by the words Miami-Dade County, Florida, and followed by the expiration date may be displayed in advertising literature. If any portion of the NOA is displayed, then it shall be done in its entirety.

**INSPECTION:** A copy of this entire NOA shall be provided to the user by the manufacturer or its distributors and shall be available for inspection at the job site at the request of the Building Official. This NOA revises NOA # 11-0506.02 and consists of this page 1 and evidence page E-1, as well as approval document mentioned above.

The submitted documentation was reviewed by Carlos M. Utrera, P.E.



*Signature*  
07/11/2013

NOA No. 13-0604.12  
Expiration Date: May 31, 2017  
Approval Date: July 18, 2013  
Page 1

**NOTICE OF ACCEPTANCE: EVIDENCE SUBMITTED**

**A. DRAWINGS**

1. Drawing No. **SS-CFF-01**, titled "Cobra FasciaFlow Vent PVC Premium Intake Ventilation", sheet 1 of 1, dated 03/20/2013, prepared by GAF, signed and sealed by Duc T. Nguyen, P.E.

**B. TESTS**

	<u>Test Report No.</u>	<u>Standard</u>	<u>Date</u>	<u>Signature</u>
1.	GAF-399-02-01	FBC, TAS 201	03/15/13	Duc T. Nguyen, P.E.
	<i>"Submitted under NOA # 11-0506.02"</i>			
2.	GAF-262-02-02	FBC, TAS 111(B)	10/08/10	Duc T. Nguyen, P.E.
3.	GAF-262-02-03	ASTM D1761	10/14/10	Duc T. Nguyen, P.E.
4.	GAF-262-02-01	FBC, TAS 100(A)	10/06/10	Duc T. Nguyen, P.E.

**C. CALCULATIONS**

1. None.

**D. QUALITY ASSURANCE**

1. Miami-Dade Department of Regulatory and Economic Resources (RER)

**E. MATERIAL CERTIFICATIONS**

1. Notice of acceptance No. **13-0114.05** issued to Royal Mouldings Limited for their PVC Mouldings, approved on 03/28/2013 and expiring on 04/03/2018.

**F. STATEMENTS *"Submitted under NOA # 11-0506.02"***


1. Statement letter of code conformance to 2010 FBC, issued by PRI Construction Materials Technologies LLC, dated 03/09/2012, signed and sealed by Duc T. Nguyen, P.E.
2. No financial interest letter issued by PRI Construction Materials Technologies LLC, dated 08/20/2011, signed by Duc T. Nguyen, P.E.
3. Private label agreement dated 10/19/2011.



07/11/2013


---

Carlos M. Utrera, P.E.  
Product Control Examiner  
NOA No. 13-0604.12  
Expiration Date: May 31, 2017  
Approval Date: July 18, 2013

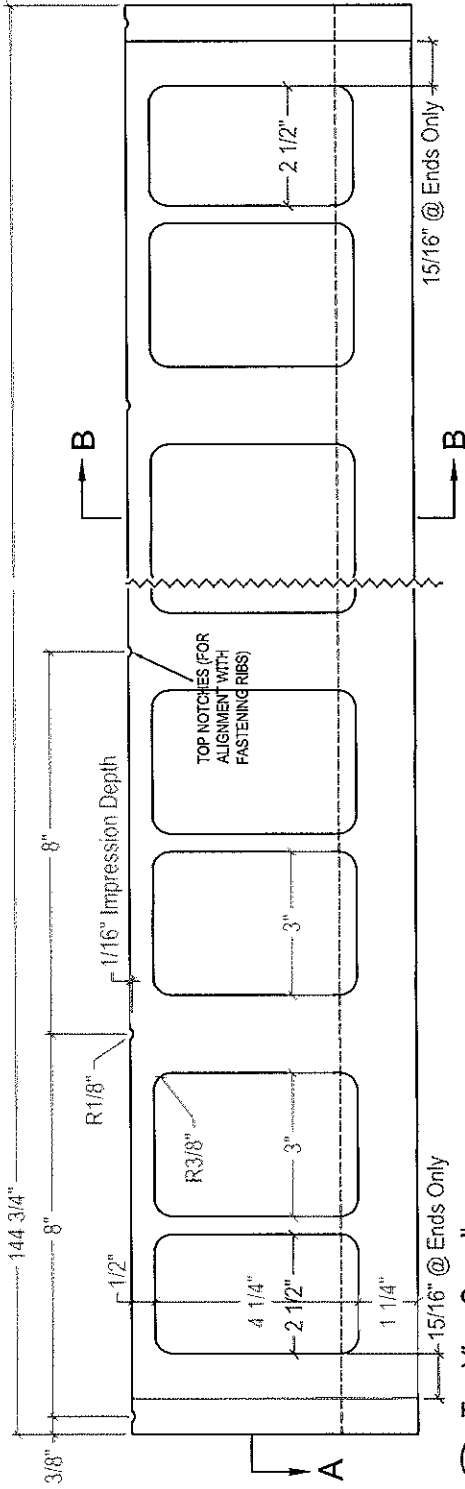


1 Top View Overall  
not to scale

Note: Use #10 x 2 1/2" Corrosive Resistant Screws

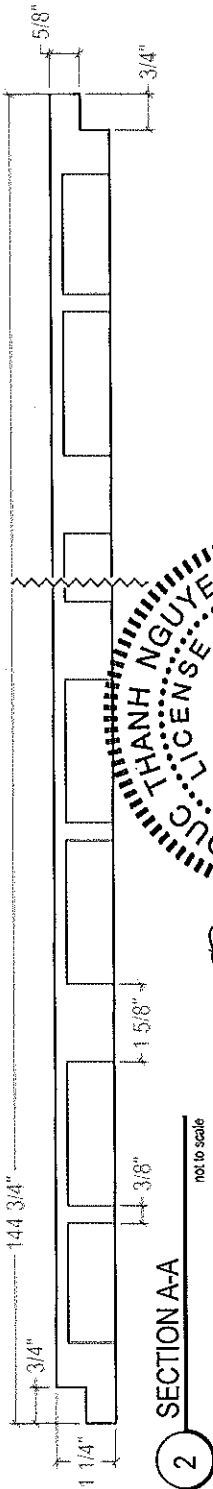


2 SECTION A-A  
not to scale

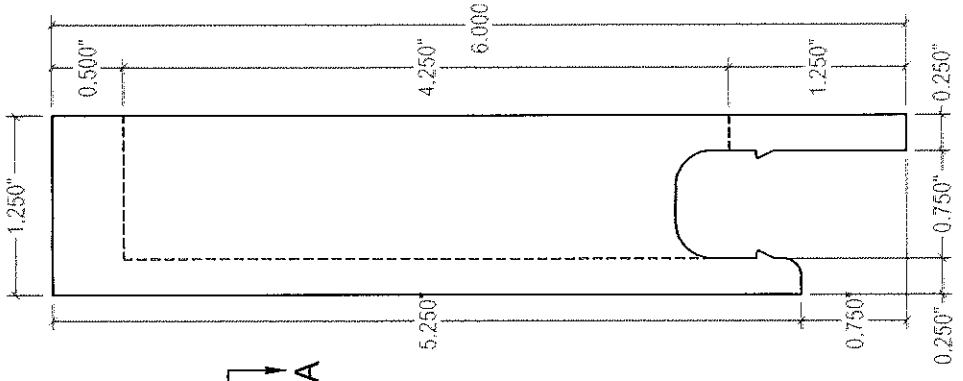

3 SECTION B-B  
not to scale

DESIGN PRESSURE: -285 psf  
VENTILATION: 9.0 sq.in. of Net  
Free Area per lin. ft.

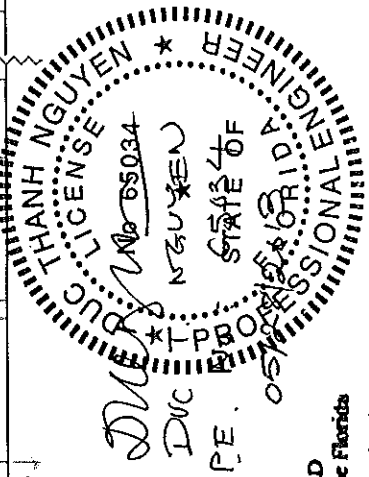

Royal Moulding Ltd. Plastic  
In compliance with FBC 2612

PRODUCT REVISED  
as complying with the Florida  
Building Code  
Acceptance No 13-0604.12  
Expiration Date 05/31/2017

By: [Signature]  
Miami/Dade Product Control

**GAF**  
www.gaf.com  
1361 Alps Rd.  
Wayne, NJ 07470  
(ph) (973)872-4421

DETAIL NUMBER  
**SS-CFF-01**

SHEET NUMBER  
**1 of 1**

ISSUE/REVISION DATE  
3-20-13

# Cobra FasciaFlow Vent

## PVC Premium Intake Ventilation