



EVERGUARD XL GUTTER
BOX

*NOTES

- Not available in 24 ga. galv. steel or .040" aluminum
- Splice plates and pop rivets provided
- Gutter cannot be cantilevered
- Maximum downspout dimension not to exceed bottom width minus 1-9/16"
- Pre-attached gutter cleat and lower mounting hanger are made out of the same material as the gutter
- Unless otherwise noted, fabrication of miters and accessories are provided with a non-penetrating quicklock joint, then factory sealed watertight
- Welded accessories require minimum material thickness of .050 aluminum.
- For non-90 miters, see separate print approval
- Product should be installed per provided installation instructions
- ANSI/SPRI/GT-1 test pressures up to 266 psf (Horizontal), 291 psf (Vertical), 175 plf (Downward)

APPROVALS*

ANSI/SPRI/GT-1
Test Pressures listed in notes



PROJECT INFO

Project Name: _____

Architect: _____


Roofing Contractor: _____

Project Type:

☐ By selecting this box you have verified and confirmed that dimensions, sizes, and quantities are correct. All products will be installed in strict accordance with printed instructions.

Date: _____
GAF
1 Campus Drive,
Parsippany, NJ 07054
USA
973-628-3000
WWW.GAF.COM

SHT #: _____ of _____
DATE: **04/20/26**
DRN BY : **MLM**
CKD BY : **MM**
DWG #: **25012-41332**
REV: **D**

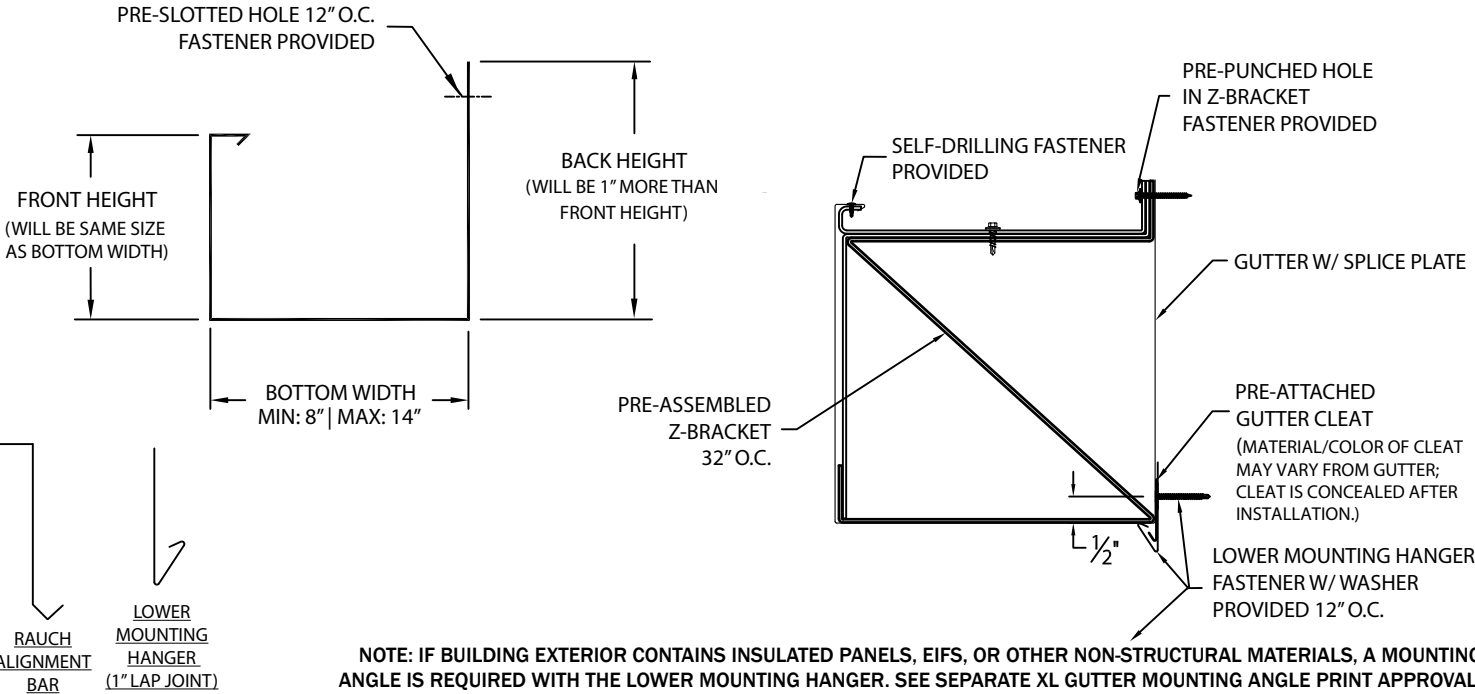

DIMENSIONS

SELECT SIZE	FRONT HEIGHT	BOTTOM WIDTH	BACK HEIGHT
	8"	8"	9"
	10"	10"	11"
	12"	12"	13"
	14"	14"	15"

MATERIAL*

- ☐ 22 Ga. Galv. Steel
☐ .050" Aluminum
☐ .063" Aluminum

Color: _____
Finish: _____

Substrate:
If substrate is not
given, wood fasteners
will be provided.

- ☐ Wood
☐ Masonry
☐ Metal

QUANTITIES

_____ Lineal Feet (12'-0" Lengths)
_____ Outside Miter (90°)
_____ Inside Miter (90°)
_____ Right Endcaps
_____ Left Endcaps

Accessory Type*: ☐ Quicklock (Default) ☐ Welded (Surcharge)

_____ Expansion Joints (Style 1)
_____ Expansion Joints (Style 2)