


LIQUID APPLIED MEMBRANE



NOTE:

1. HYDROSTOP™ PREMIUMCOAT® SYSTEM - FOUNDATION COAT, FABRIC, FOUNDATION COAT, AND FINISH COAT COMPONENTS.
2. PRIMING - REFER TO HYDROSTOP™ SPECIFICATIONS FOR DECK PRIMING REQUIREMENTS.

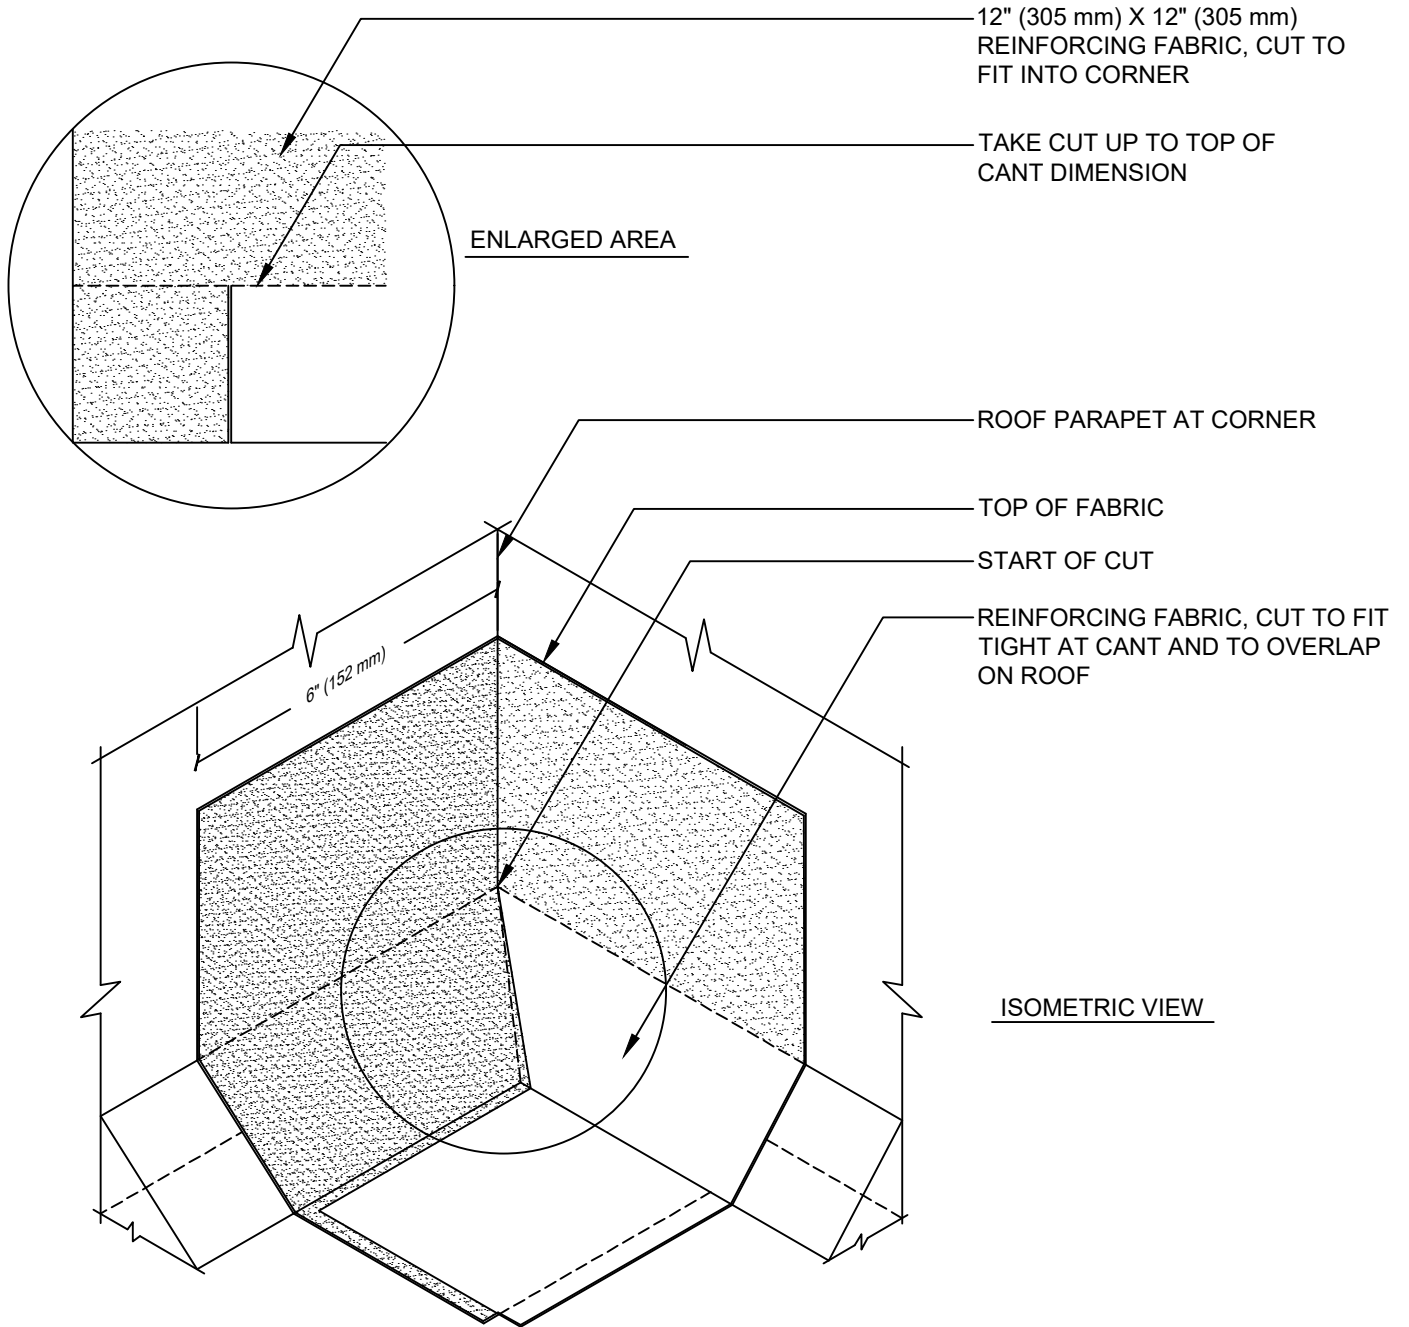

TYPICAL ROOF CANT AT CORNER

DRAWING #
303

ISSUE / REVISION DATE
2/20/20

SCALE
N.T.S.

LEGEND