



**20 YEAR MAX
GUARANTEE**

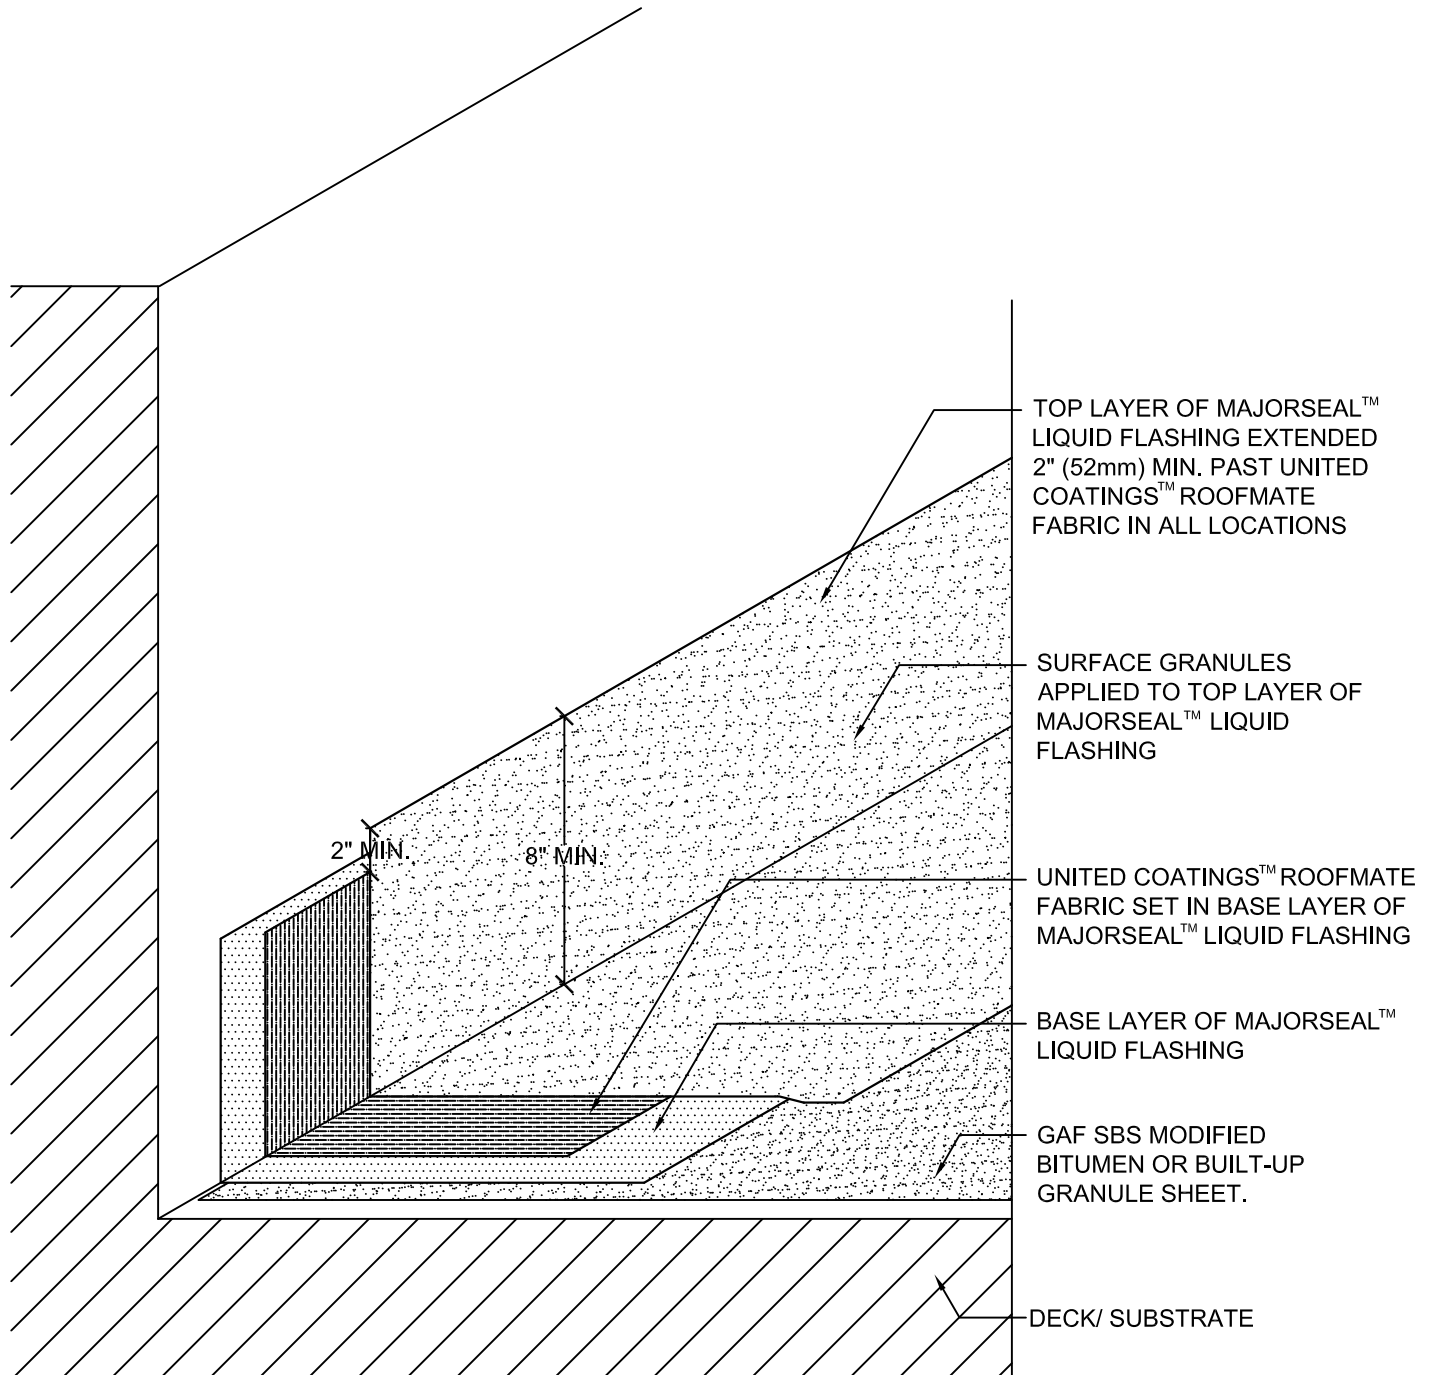

NOTE:

1. SWEEP LOSE GRANULES FROM FLASHING AREA ON GAF SBS MODIFIED BITUMEN OR BUILT-UP GRANULE SHEET
2. IF GAF GRANULE MEMBRANE IS LEFT EXPOSED OVERNIGHT BEFORE INSTALLING MAJORSEAL™ LIQUID FLASHING, A TEMPORARY NIGHT SEAL MUST BE INSTALLED. THE NIGHT SEAL MUST BE COMPLETELY REMOVED BEFORE INSTALLING THE FLASHING.

 <small>www.gaf.com 1 Campus Drive, Parlisppany, NJ 07054</small>	MAJORSEAL™ LIQUID FLASHING	LOW WALL FLASHING DETAIL - 8" MIN.	DRAWING # 301	SYSTEM MM
	WALL & CURB SERIES		SCALE N.T.S.	ISSUE/ REVISION DATE 1-1-16