



**20 YEAR MAX
GUARANTEE**

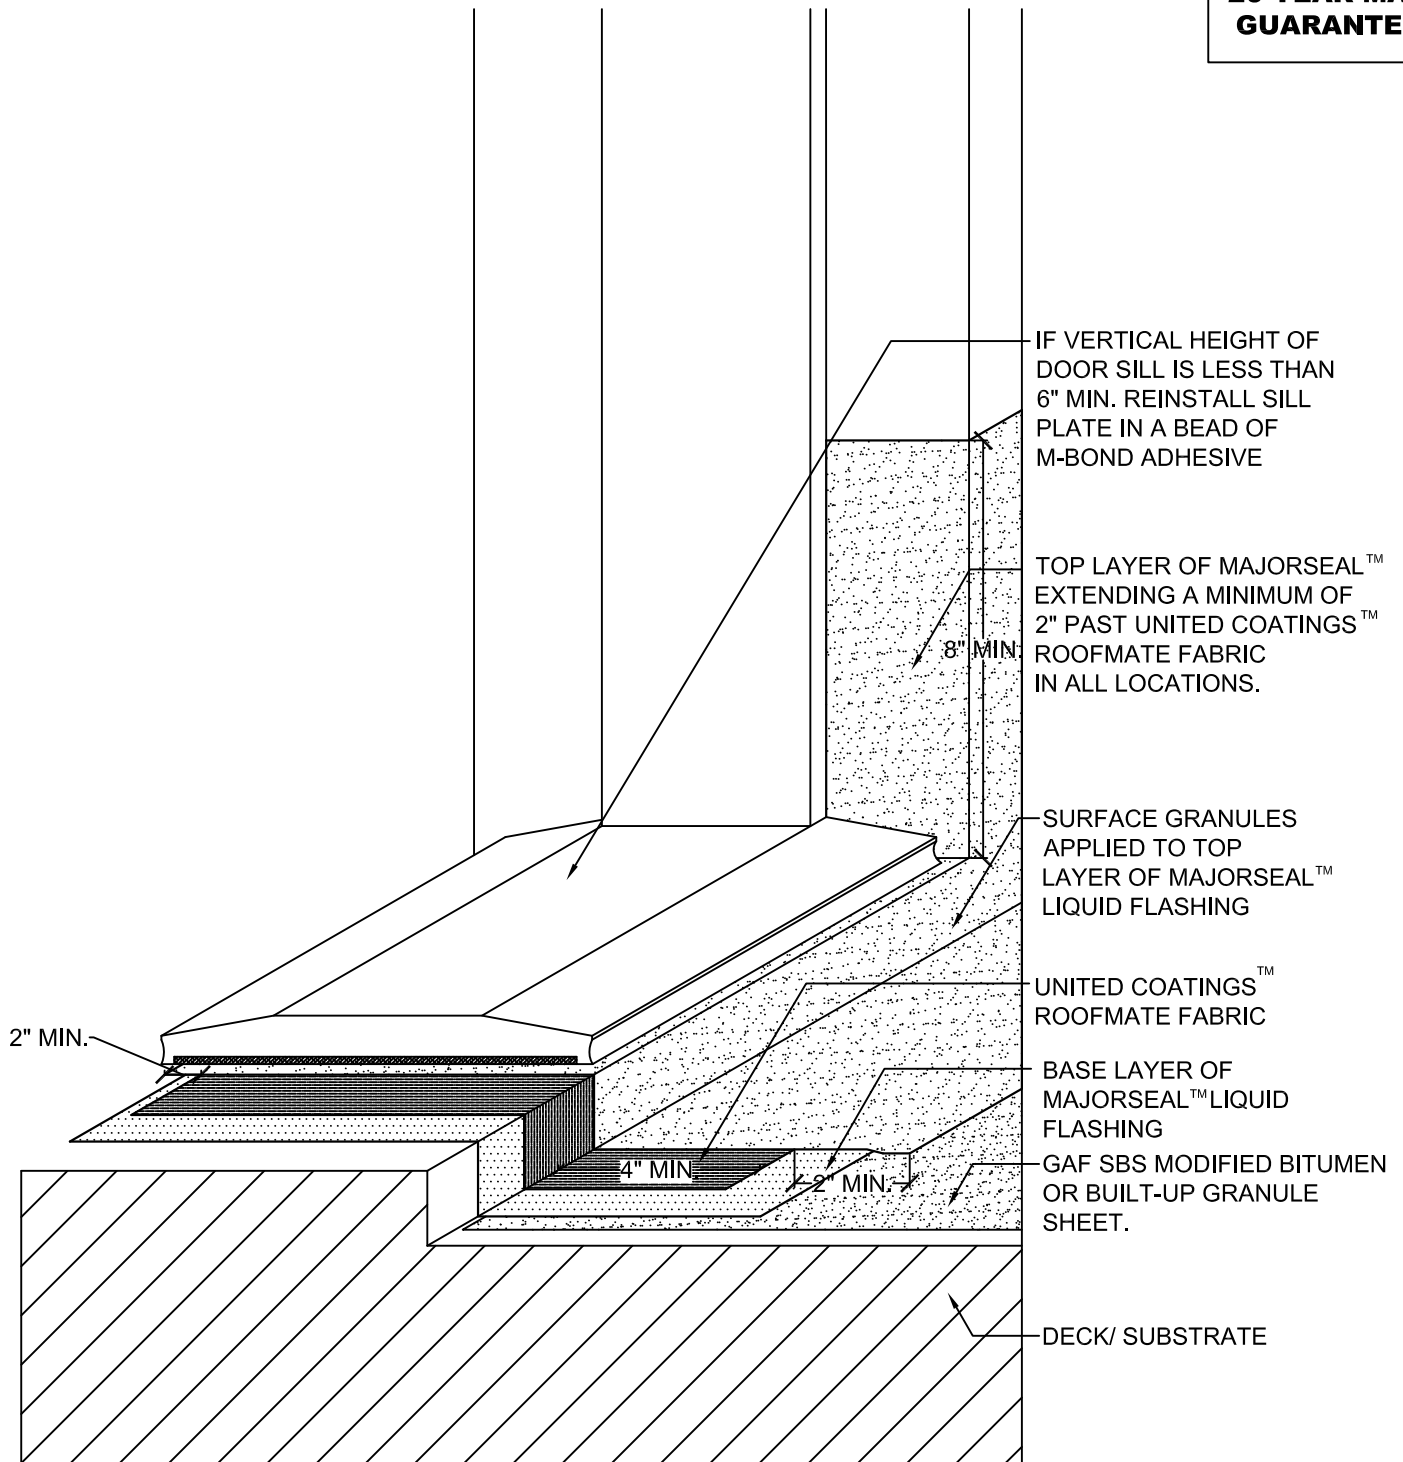

NOTE:

1. IF GAF GRANULE MEMBRANE IS LEFT EXPOSED OVERNIGHT BEFORE INSTALLING MAJORSEAL™ LIQUID FLASHING, A TEMPORARY NIGHT SEAL MUST BE INSTALLED. THE NIGHT SEAL MUST BE COMPLETELY REMOVED BEFORE INSTALLING THE FLASHING.

 <small>www.gaf.com 1 Campus Drive, Parsippany, NJ 07054</small>	MAJORSEAL™ LIQUID FLASHING	<h2>LOW DOOR SILL FLASHING</h2>	DRAWING #	SYSTEM
	WALL & CURB SERIES		305	MM
			SCALE	ISSUE/ REVISION DATE
			N.T.S.	1-1-16