


**20 YEAR MAX  
GUARANTEE**

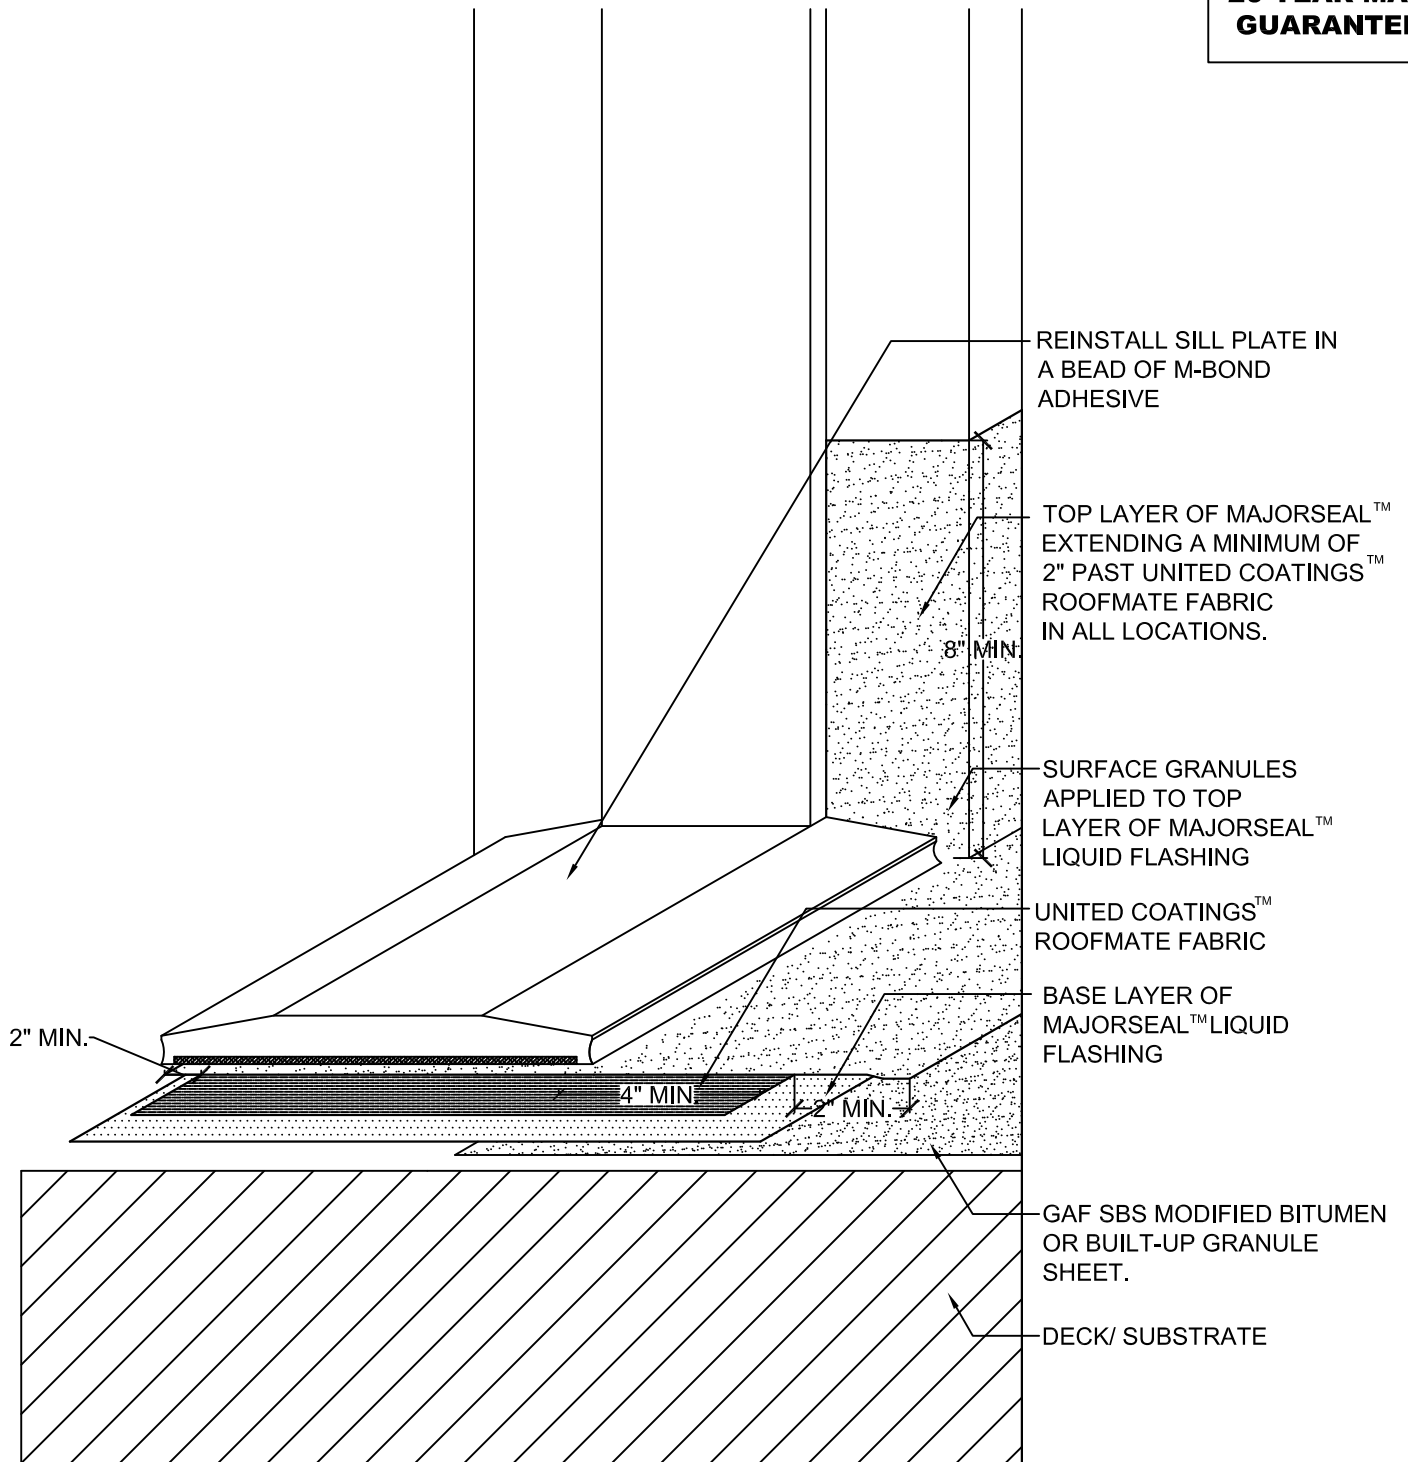

**NOTE:**

1. IF GAF GRANULE MEMBRANE IS LEFT EXPOSED OVERNIGHT BEFORE INSTALLING MAJORSEAL™ LIQUID FLASHING, A TEMPORARY NIGHT SEAL MUST BE INSTALLED. THE NIGHT SEAL MUST BE COMPLETELY REMOVED BEFORE INSTALLING THE FLASHING.

 <small>www.gaf.com 1 Campus Drive, Parsippany, NJ 07054</small>	<b>MAJORSEAL™</b> LIQUID FLASHING	<b>FLUSH DOOR SILL FLASHING</b>	DRAWING #	SYSTEM
	WALL & CURB SERIES		<b>306</b>	<b>MM</b>
			SCALE	ISSUE/ REVISION DATE
			N.T.S.	1-1-16