




SINGLE-PLY: TPO & PVC 60-80 mil membranes

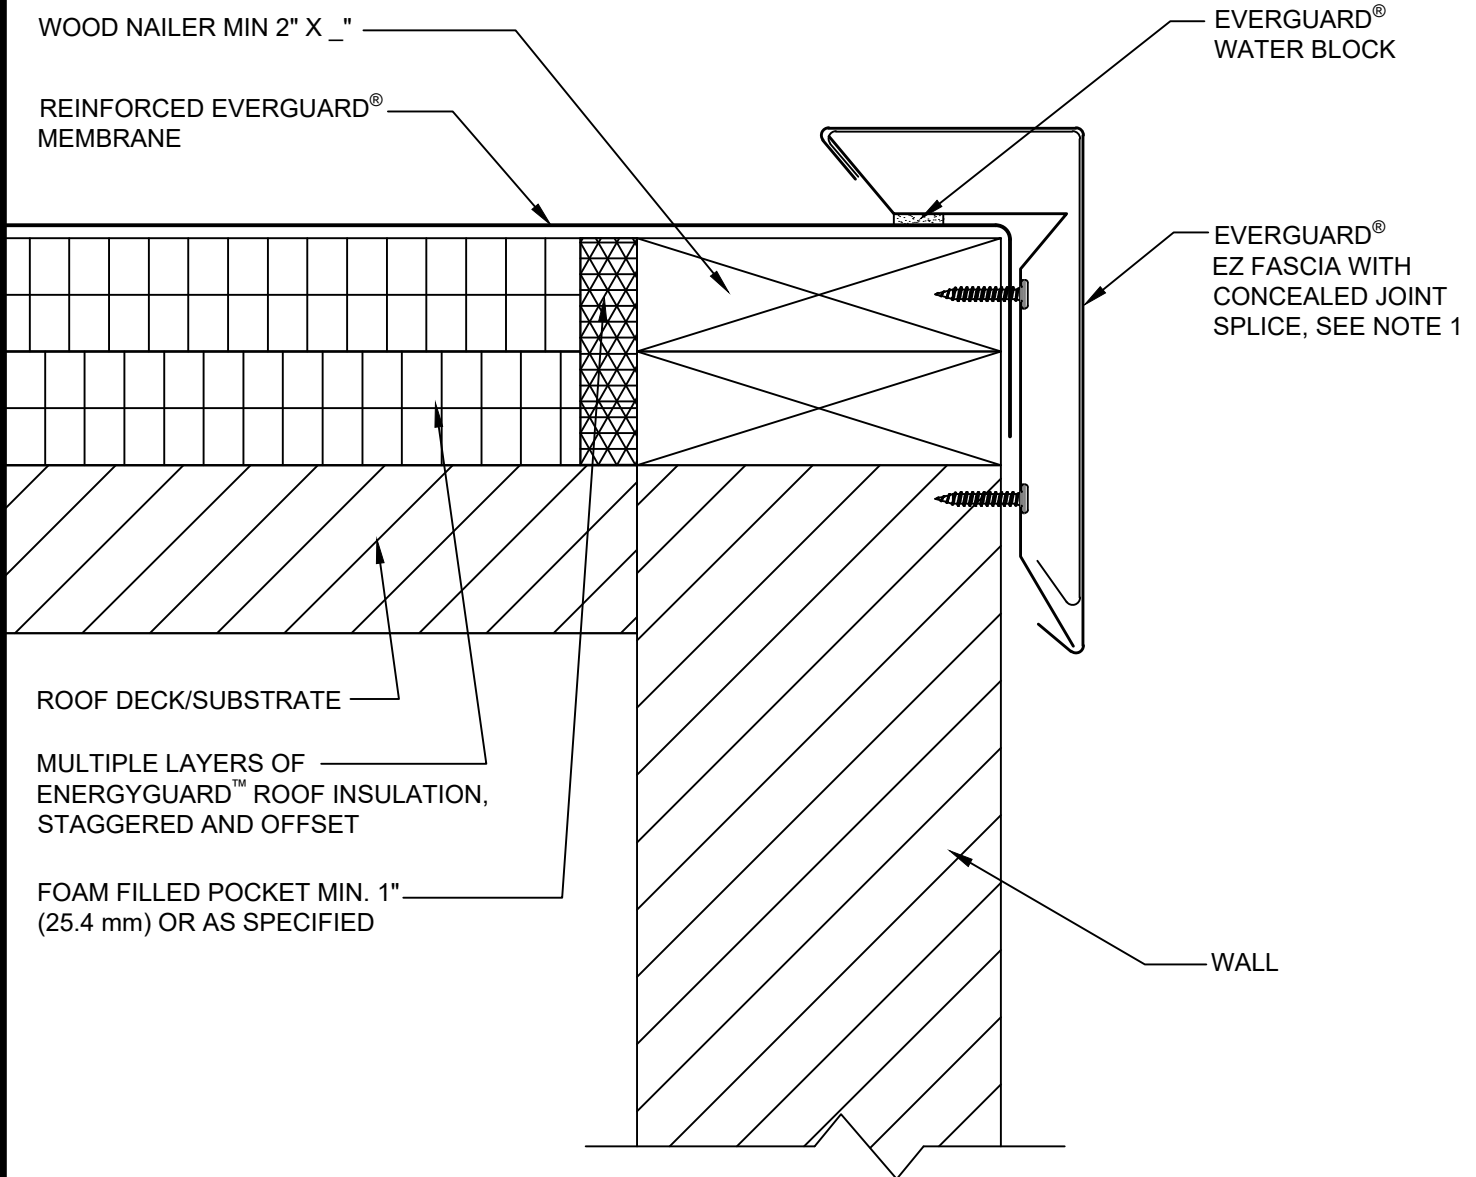

NOTE:

1. EZ FASCIA SHOULD BE DESIGNED FOR WIND RESISTANCE IN ACCORDANCE WITH THE APPLICABLE EDITION OF ASCE 7 AND TESTED FOR CAPACITY IN ACCORDANCE WITH THE TEST METHODS IN ANSI/SPRI ES-1.
2. FOR STEEL ROOF DECKS: FILL STEEL DECK FLUTES WITH SPRAY FOAM INSULATION PRIOR TO THE INSTALLATION OF ABOVE DECK INSULATION A MINIMUM OF 12 INCHES (305 mm) FROM FACE OF WALL.



EZ FASCIA DETAIL

DRAWING #
232E

THIS DETAIL APPLIES TO:
ADHERED SYSTEMS
MECHANICALLY ATTACHED SYSTEMS
RHINOBOND® SYSTEMS

ISSUE / REVISION DATE
4/1/21

SCALE
N.T.S.

LEGEND

- FLEXSEAL™ CAULK-GRADE SEALANT
- EVERGUARD® WATER-BLOCK