


ROOF COATINGS


HORIZONTAL SEAM

NOTE:

1. REFER TO SPECIFIC COATING SYSTEM FOR BASE COAT AND TOP COAT PRODUCTS.
2. FOR SEAM TREATMENT, REFER TO SEAM TREATMENT GUIDE.
3. 12" (305 mm) REQUIRED AT PERIMETER AND TRANSITION SEAM

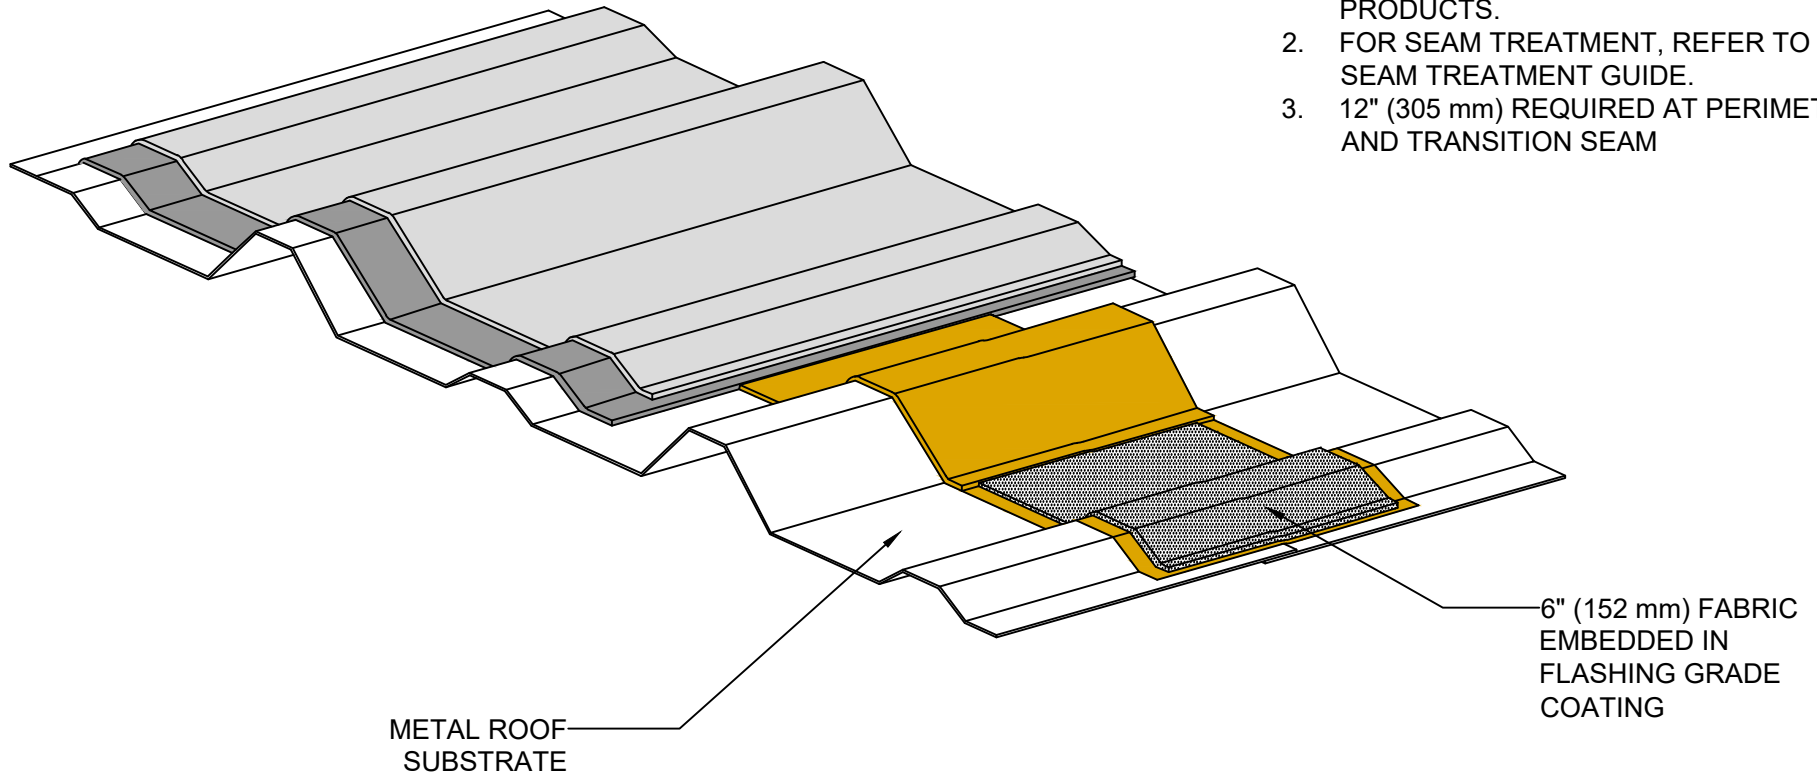

VERTICAL SEAM

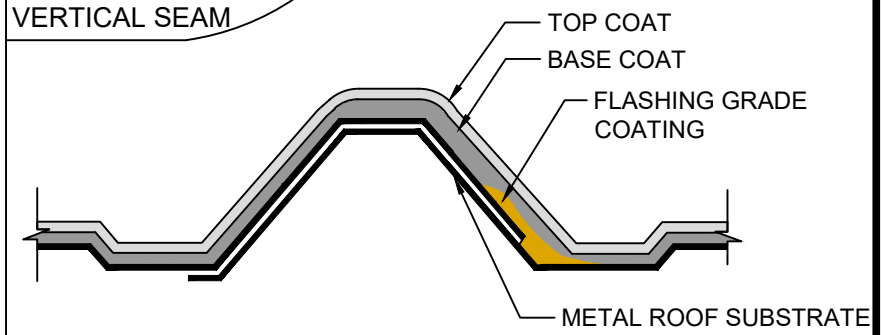

SEAM FLASHING - RIBBED PANELS

DRAWING #
106A

ISSUE / REVISION DATE
10/22/20

SCALE
N.T.S.

LEGEND

- TOP COAT
- BASE COAT
- FLASHING GRADE COATING