


ROOF COATINGS



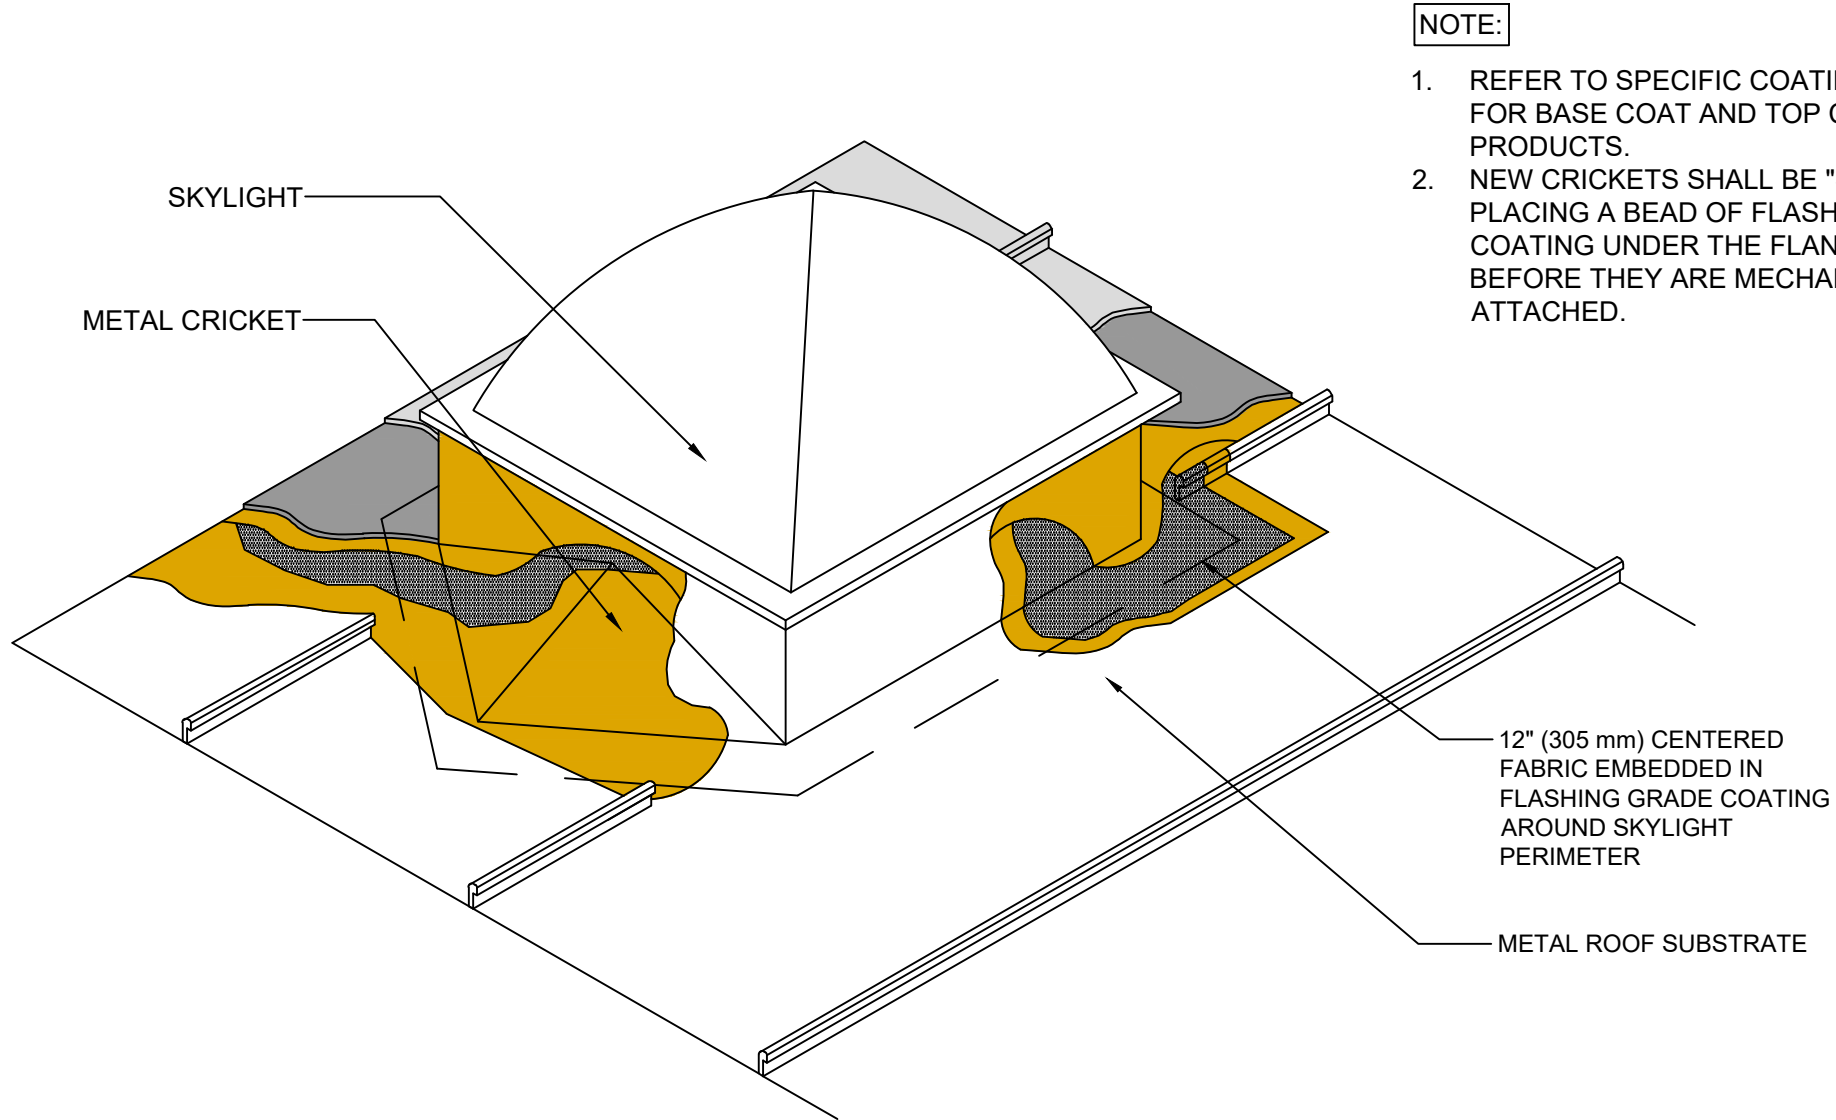


NOTE:

1. REFER TO SPECIFIC COATING SYSTEM FOR BASE COAT AND TOP COAT PRODUCTS.
2. NEW CRICKETS SHALL BE "SEALED" BY PLACING A BEAD OF FLASHING GRADE COATING UNDER THE FLANGES BEFORE THEY ARE MECHANICALLY ATTACHED.

GAF SKYLIGHT CURB
 DRAWING #
307

ISSUE / REVISION DATE	SCALE
3/8/22	N.T.S.

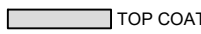LEGEND

	TOP COAT		FLASHING GRADE COATING
	BASE COAT		