


# ROOF COATINGS

**NOTE:**

1. REFER TO SPECIFIC COATING SYSTEM FOR BASE COAT AND TOP COAT PRODUCTS.




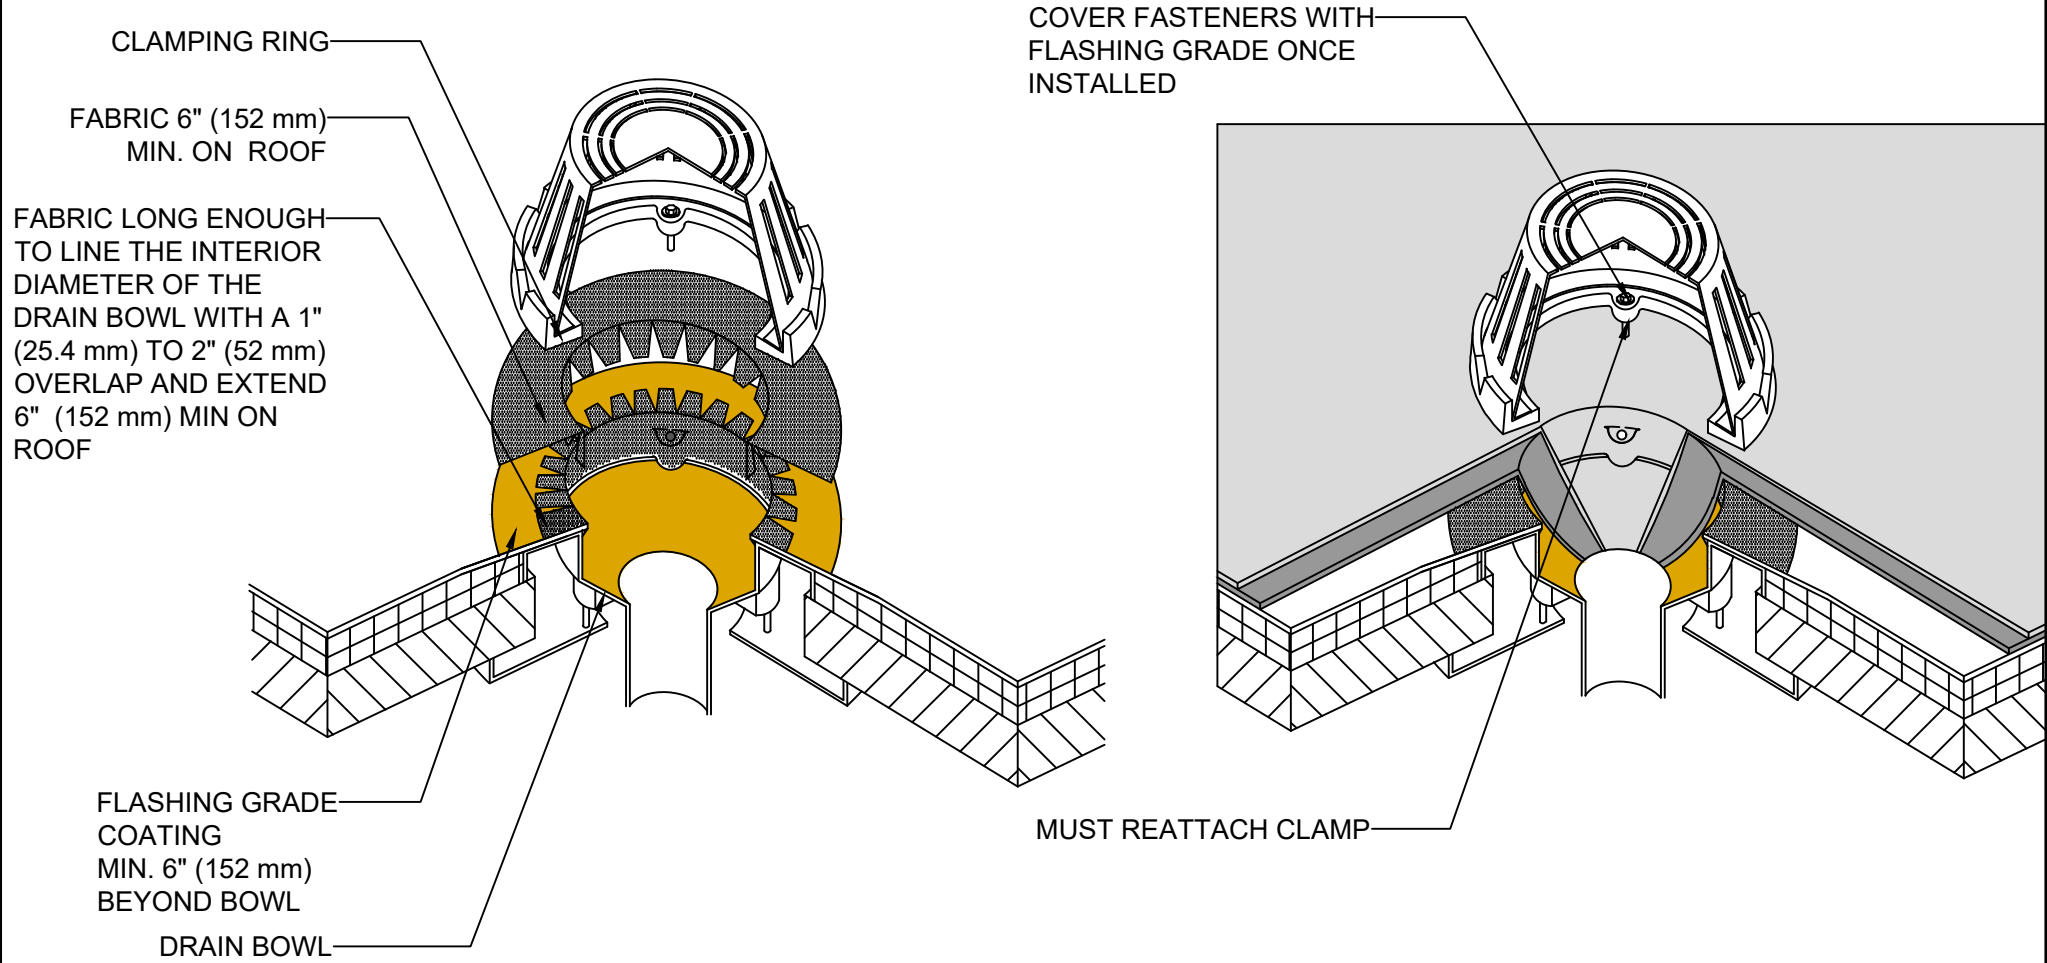

**GAF** FABRIC REINFORCED DRAIN

DRAWING #  
**510**

ISSUE / REVISION DATE	SCALE
2/20/20	N.T.S.

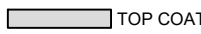**LEGEND**

	TOP COAT		FLASHING GRADE COATING
	BASE COAT		