


# ROOF COATINGS

## HORIZONTAL SEAM

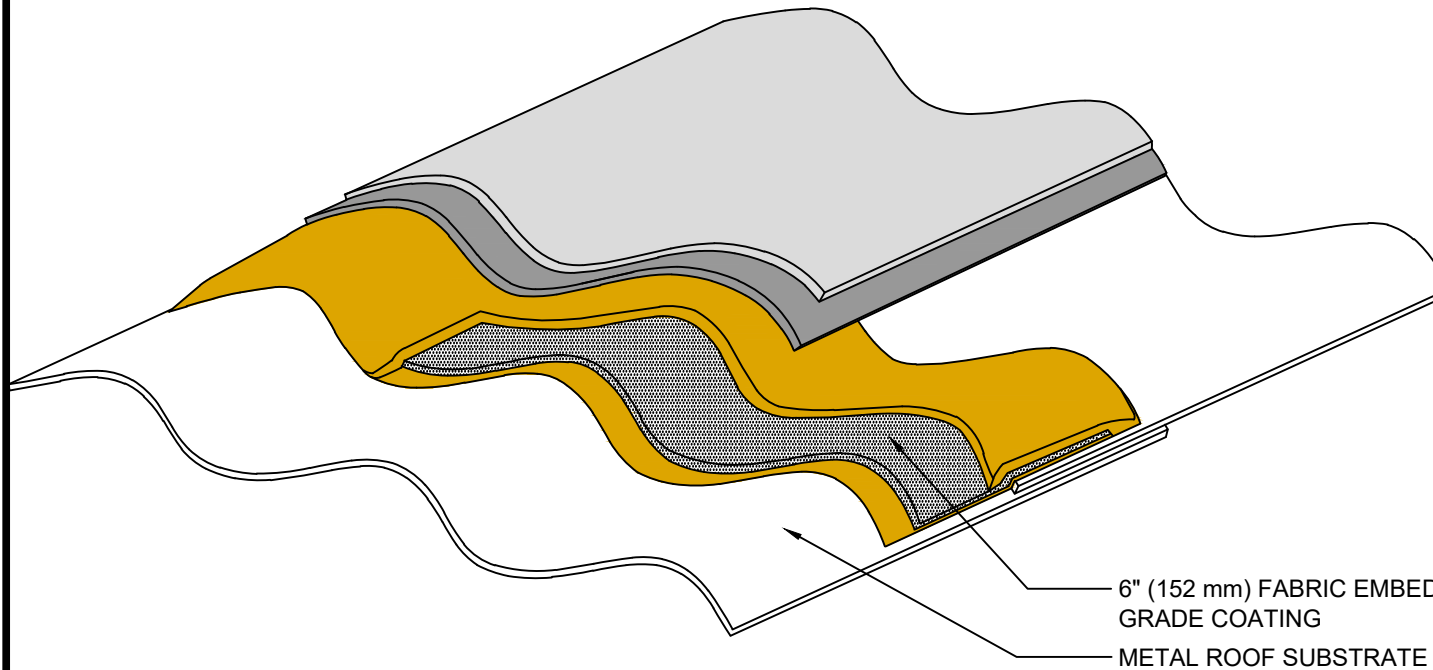


6" (152 mm) FABRIC EMBEDDED IN FLASHING GRADE COATING  
METAL ROOF SUBSTRATE

### NOTE:

1. REFER TO SPECIFIC COATING SYSTEM FOR BASE COAT AND TOP COAT PRODUCTS.
2. FOR SEAM TREATMENT, REFER TO SEAM TREATMENT GUIDE.
3. 12" (305 mm) REQUIRED AT PERIMETER AND TRANSITION SEAM

## VERTICAL SEAM

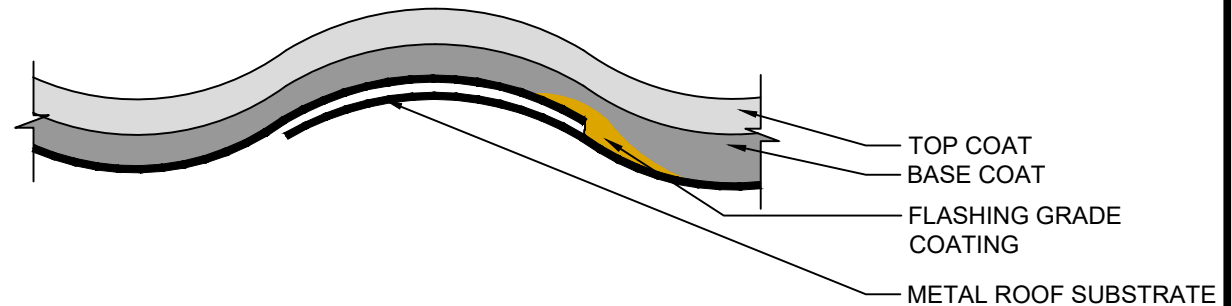

TOP COAT  
BASE COAT  
FLASHING GRADE COATING  
METAL ROOF SUBSTRATE



### SEAM FLASHING - CORRUGATED PANELS

DRAWING #  
**106B**

ISSUE / REVISION DATE  
2/20/20

SCALE  
N.T.S.

#### LEGEND

- TOP COAT
- BASE COAT
- FLASHING GRADE COATING