


ROOF COATINGS

HORIZONTAL SEAM

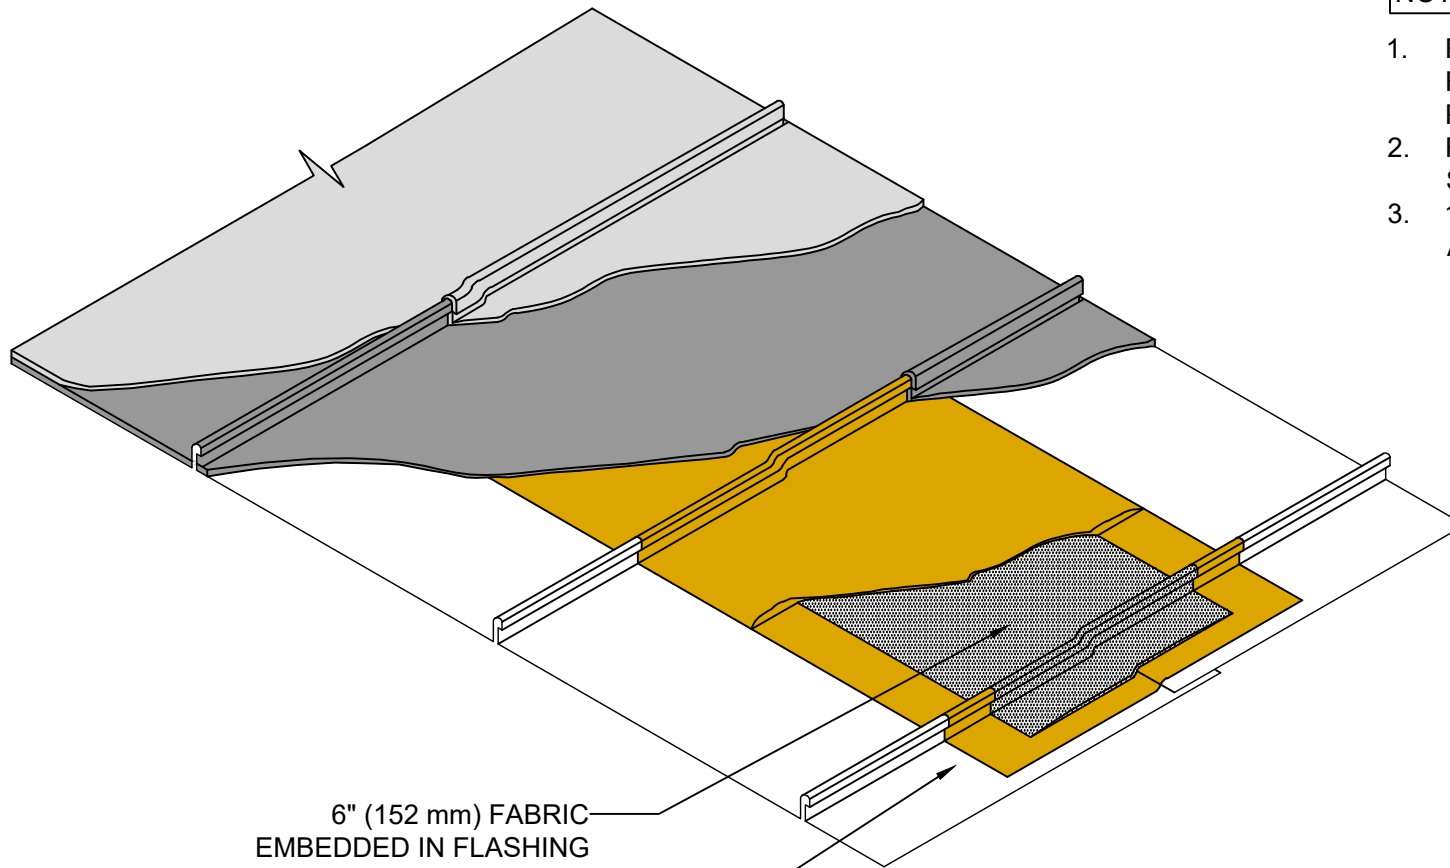


6" (152 mm) FABRIC
EMBEDDED IN FLASHING
GRADE COATING

METAL ROOF SUBSTRATE

NOTE:

1. REFER TO SPECIFIC COATING SYSTEM FOR BASE COAT AND TOP COAT PRODUCTS.
2. FOR SEAM TREATMENT, REFER TO SEAM TREATMENT GUIDE.
3. 12" (305 mm) REQUIRED AT PERIMETER AND TRANSITION SEAM

VERTICAL SEAM

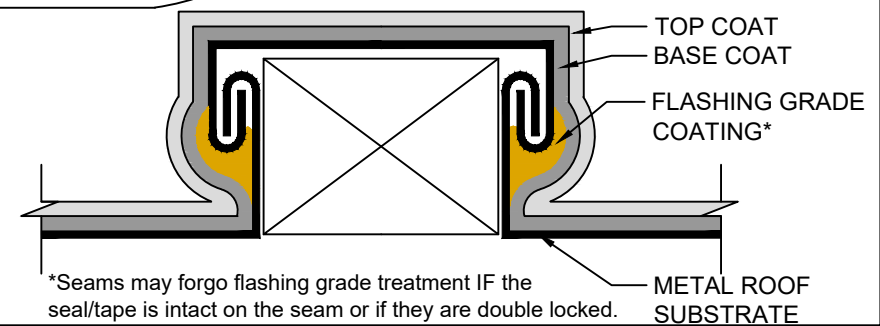

*Seams may forgo flashing grade treatment IF the seal/tape is intact on the seam or if they are double locked.

TOP COAT
BASE COAT
FLASHING GRADE COATING*

METAL ROOF SUBSTRATE



SEAM FLASHING - STANDING SEAM PANELS

DRAWING #
106C

ISSUE / REVISION DATE
2/20/20

SCALE
N.T.S.

LEGEND

TOP COAT
BASE COAT

FLASHING GRADE COATING*