


ROOF COATINGS

HORIZONTAL SEAM

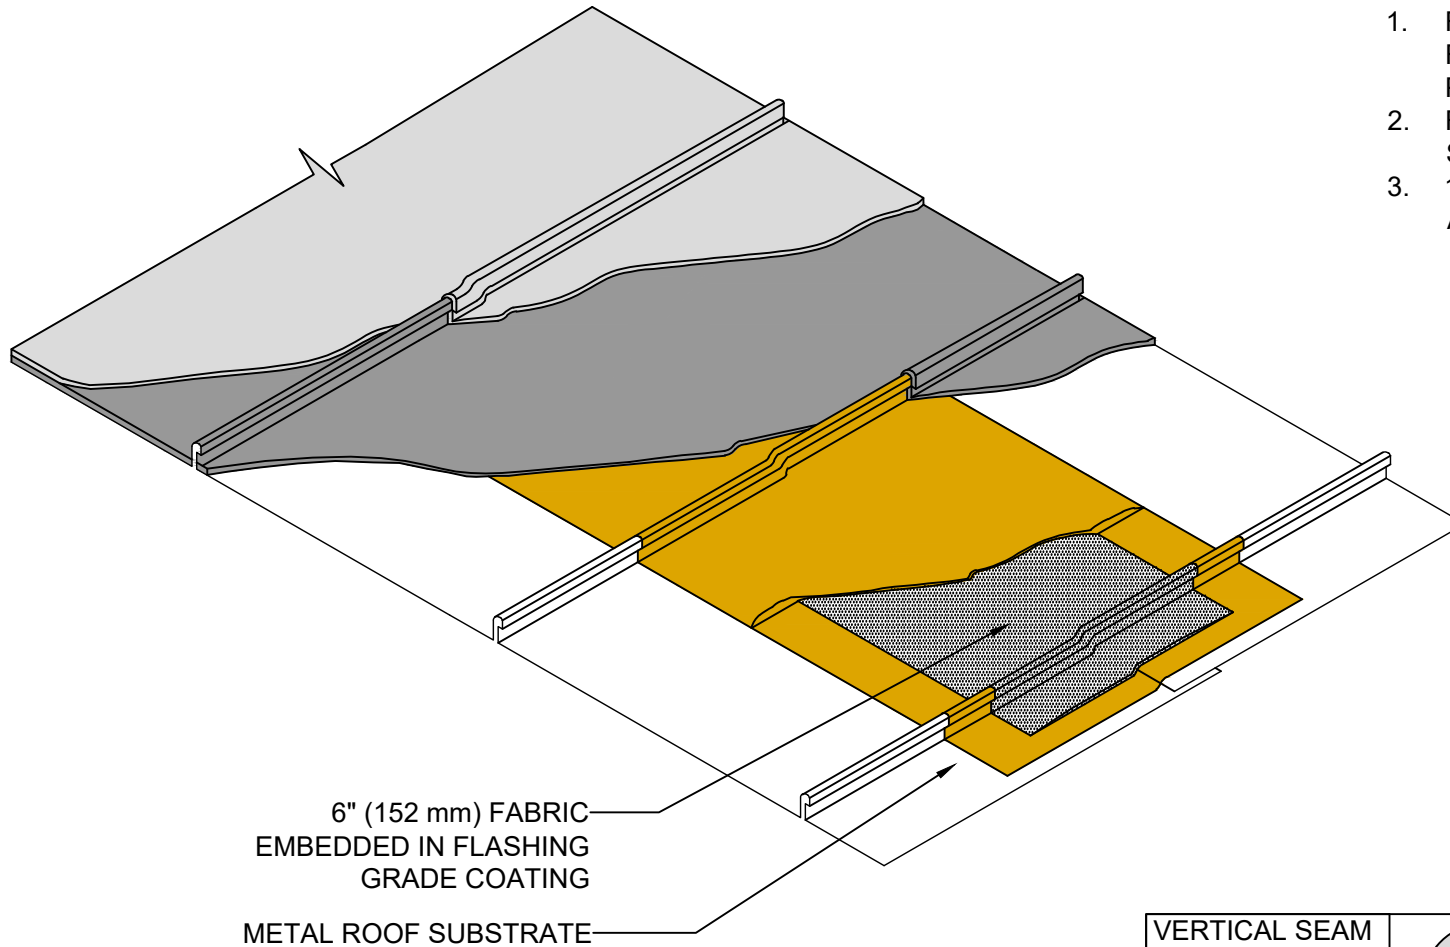


NOTE:

1. REFER TO SPECIFIC COATING SYSTEM FOR BASE COAT AND TOP COAT PRODUCTS.
2. FOR SEAM TREATMENT, REFER TO SEAM TREATMENT GUIDE.
3. 12" (305 mm) REQUIRED AT PERIMETER AND TRANSITION SEAM

*Seams may forgo flashing grade treatment IF the seal/tape is intact on the seam or if they are double locked.

VERTICAL SEAM

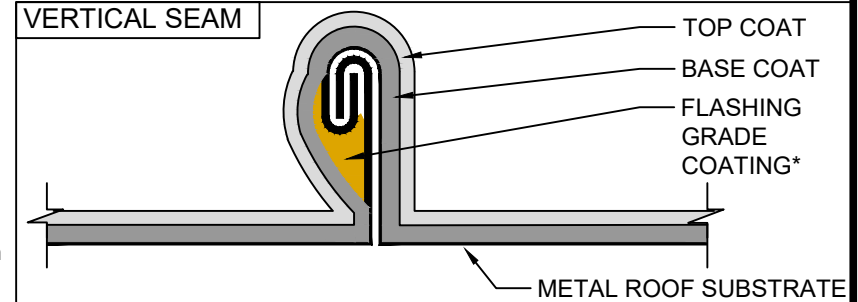

LEGEND

- TOP COAT
- FLASHING GRADE COATING*
- BASE COAT



SEAM FLASHING - J PANELS

DRAWING #
106D

ISSUE / REVISION DATE
2/20/20

SCALE
N.T.S.