


METAL CRICKET

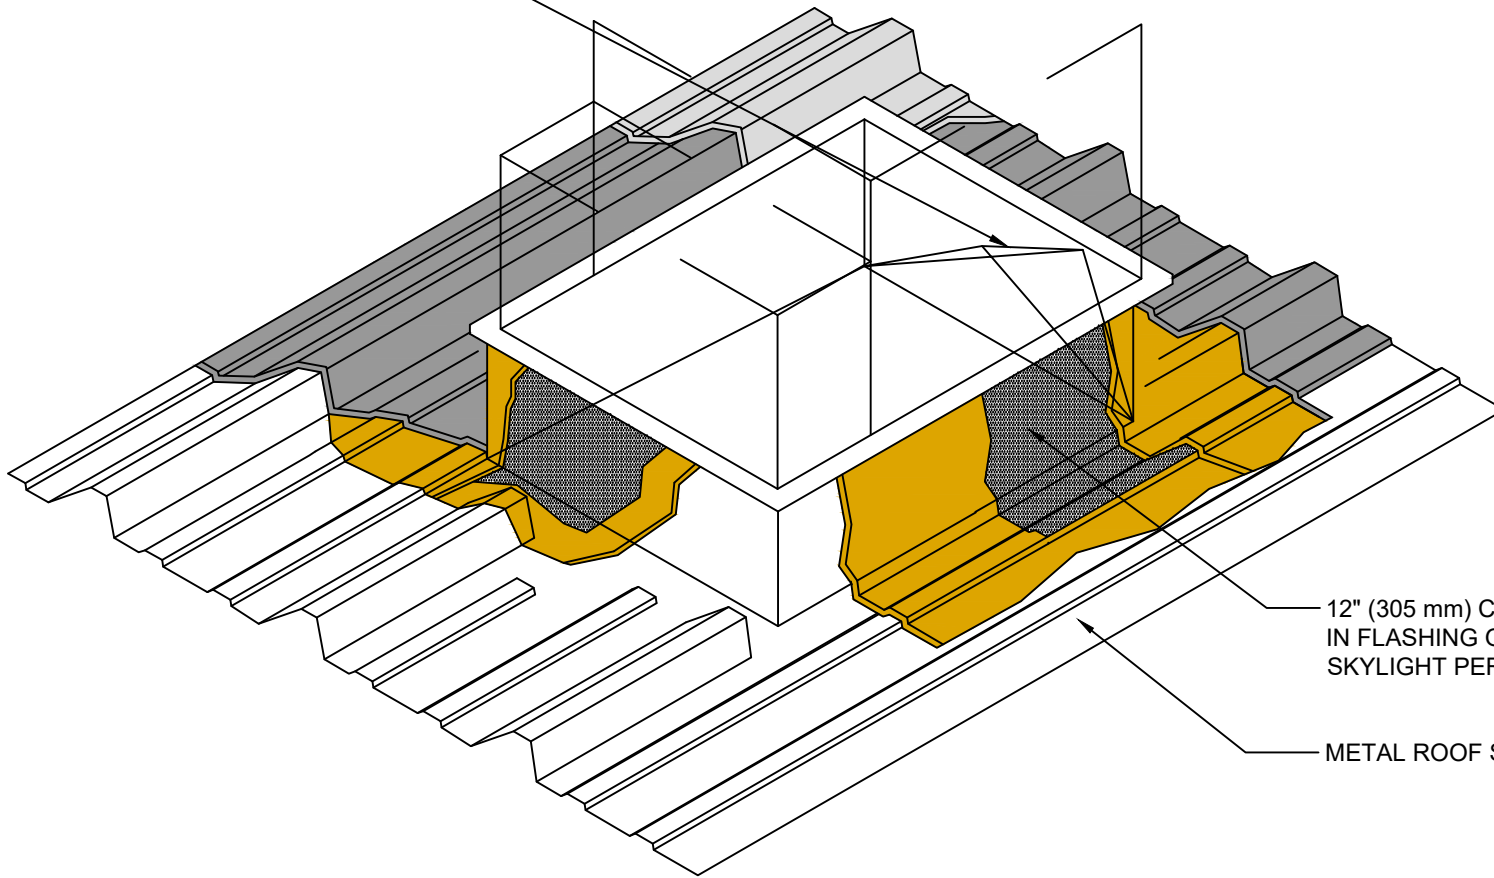

NOTE:

1. REFER TO SPECIFIC COATING SYSTEM FOR BASE COAT AND TOP COAT PRODUCTS.
2. NEW CRICKETS SHALL BE "SEALED" BY PLACING A BEAD OF FLASHING GRADE COATING UNDER THE FLANGES BEFORE THEY ARE MECHANICALLY ATTACHED.

12" (305 mm) CENTERED FABRIC EMBEDDED IN FLASHING GRADE COATING AROUND SKYLIGHT PERIMETER

METAL ROOF SUBSTRATE



HVAC CURB/SCUTTLE HATCH FLASHING

DRAWING #
309

ISSUE / REVISION DATE
2/20/20

SCALE
N.T.S.

LEGEND

TOP COAT
BASE COAT

FLASHING GRADE COATING