


# ROOF COATINGS

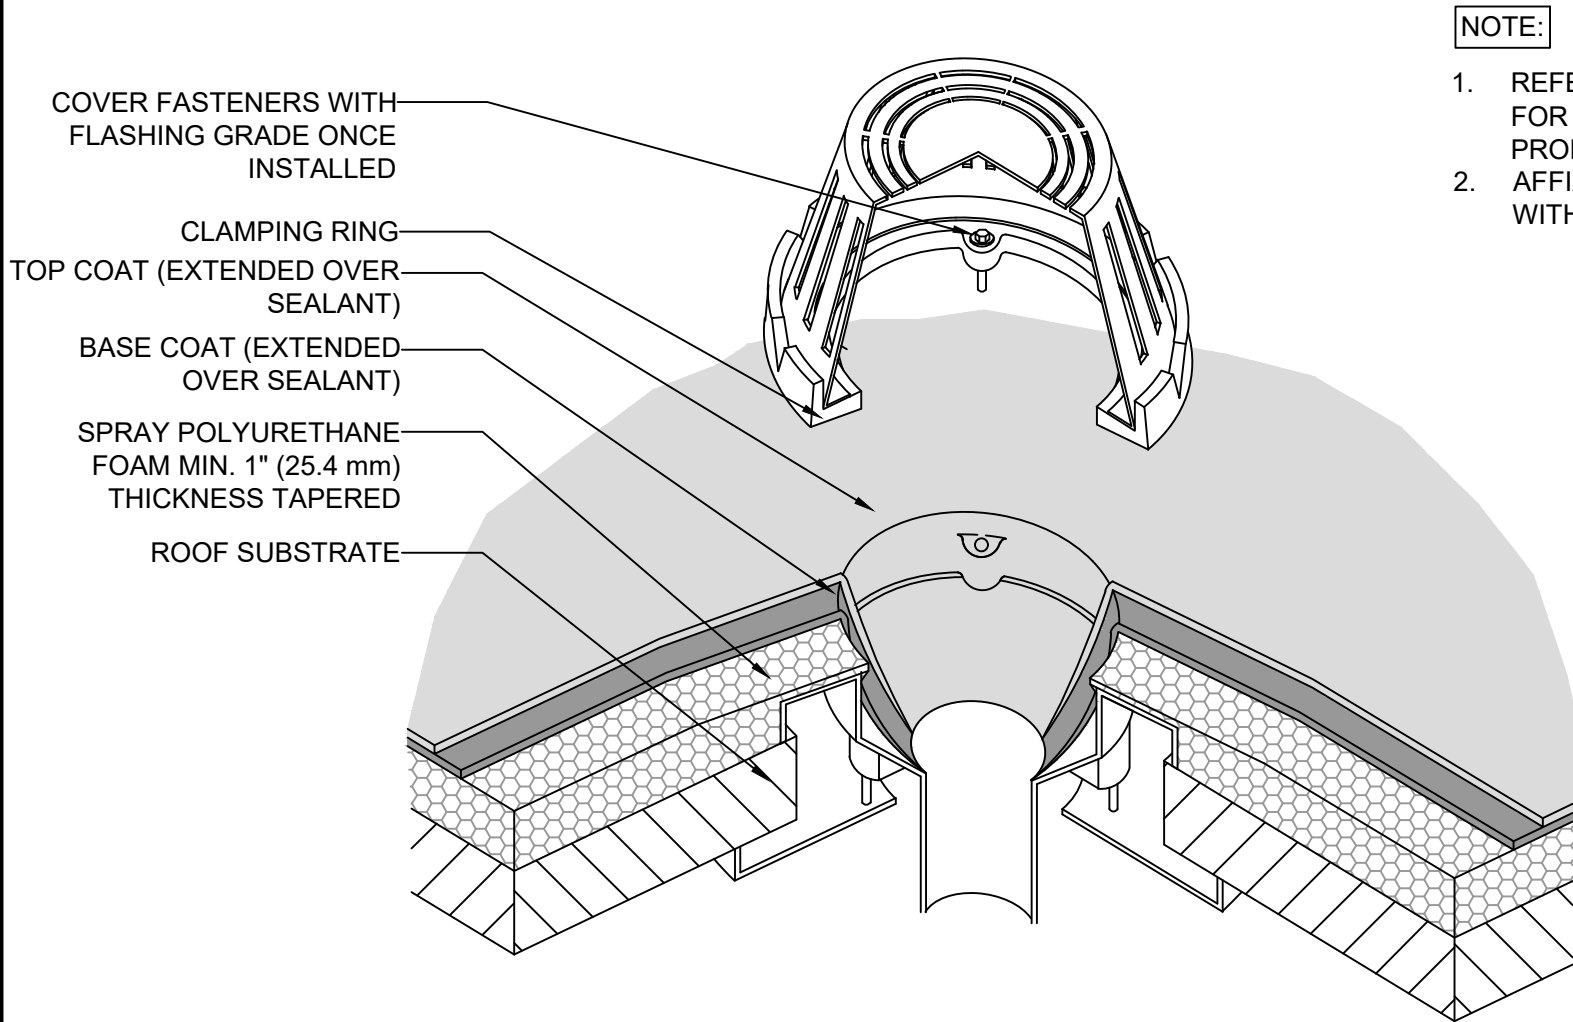

**NOTE:**

1. REFER TO SPECIFIC COATING SYSTEM FOR BASE COAT AND TOP COAT PRODUCTS.
2. AFFIX DRAIN STRAINER TO TOP COAT WITH COMPATIBLE SEALANT

<b>GAF</b>	NEW INSTALLATION DRAIN SUMP FLASHING - OVER SPRAY POLYURETHANE FOAM		LEGEND	
	DRAWING # <b>512</b>	ISSUE / REVISION DATE 2/20/20	SCALE N.T.S.	<div style="display: flex; justify-content: space-around; align-items: center;"> <div style="width: 20px; height: 10px; background-color: #cccccc; border: 1px solid black;"></div> TOP COAT             <div style="width: 20px; height: 10px; background-color: #666666; border: 1px solid black;"></div> BASE COAT           </div>