


EQUIPMENT

**NOTE:**

1. REFER TO SPECIFIC COATING SYSTEM FOR BASE COAT AND TOP COAT PRODUCTS.
2. NEW CRICKETS SHALL BE "SEALED" BY PLACING A BEAD OF FLASHING GRADE COATING UNDER THE FLANGES BEFORE THEY ARE MECHANICALLY ATTACHED.

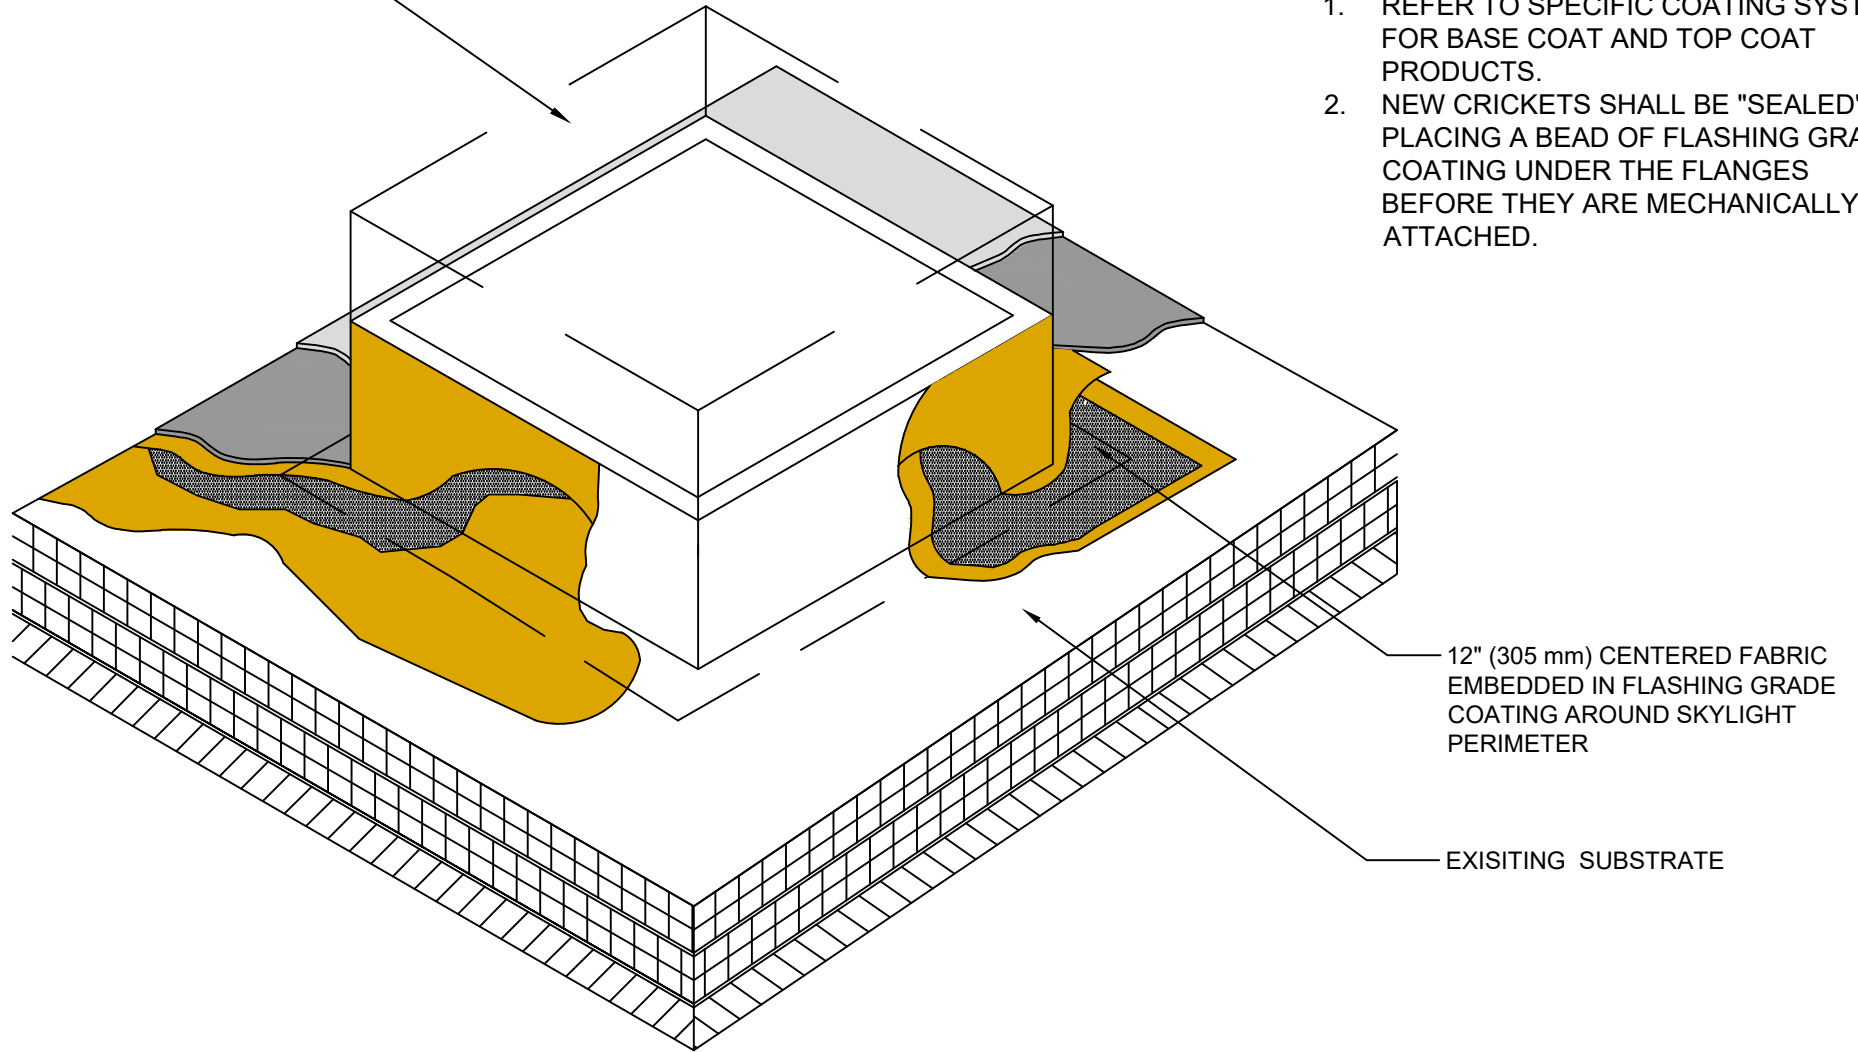

12" (305 mm) CENTERED FABRIC EMBEDDED IN FLASHING GRADE COATING AROUND SKYLIGHT PERIMETER

EXISTING SUBSTRATE



## GENERAL EQUIPMENT CURB FLASHING

DRAWING #  
**303**

ISSUE / REVISION DATE  
2/20/20

SCALE  
N.T.S.

**LEGEND**

TOP COAT  
BASE COAT

FLASHING GRADE COATING