




**SINGLE-PLY: TPO & PVC 60-80 mil membranes**

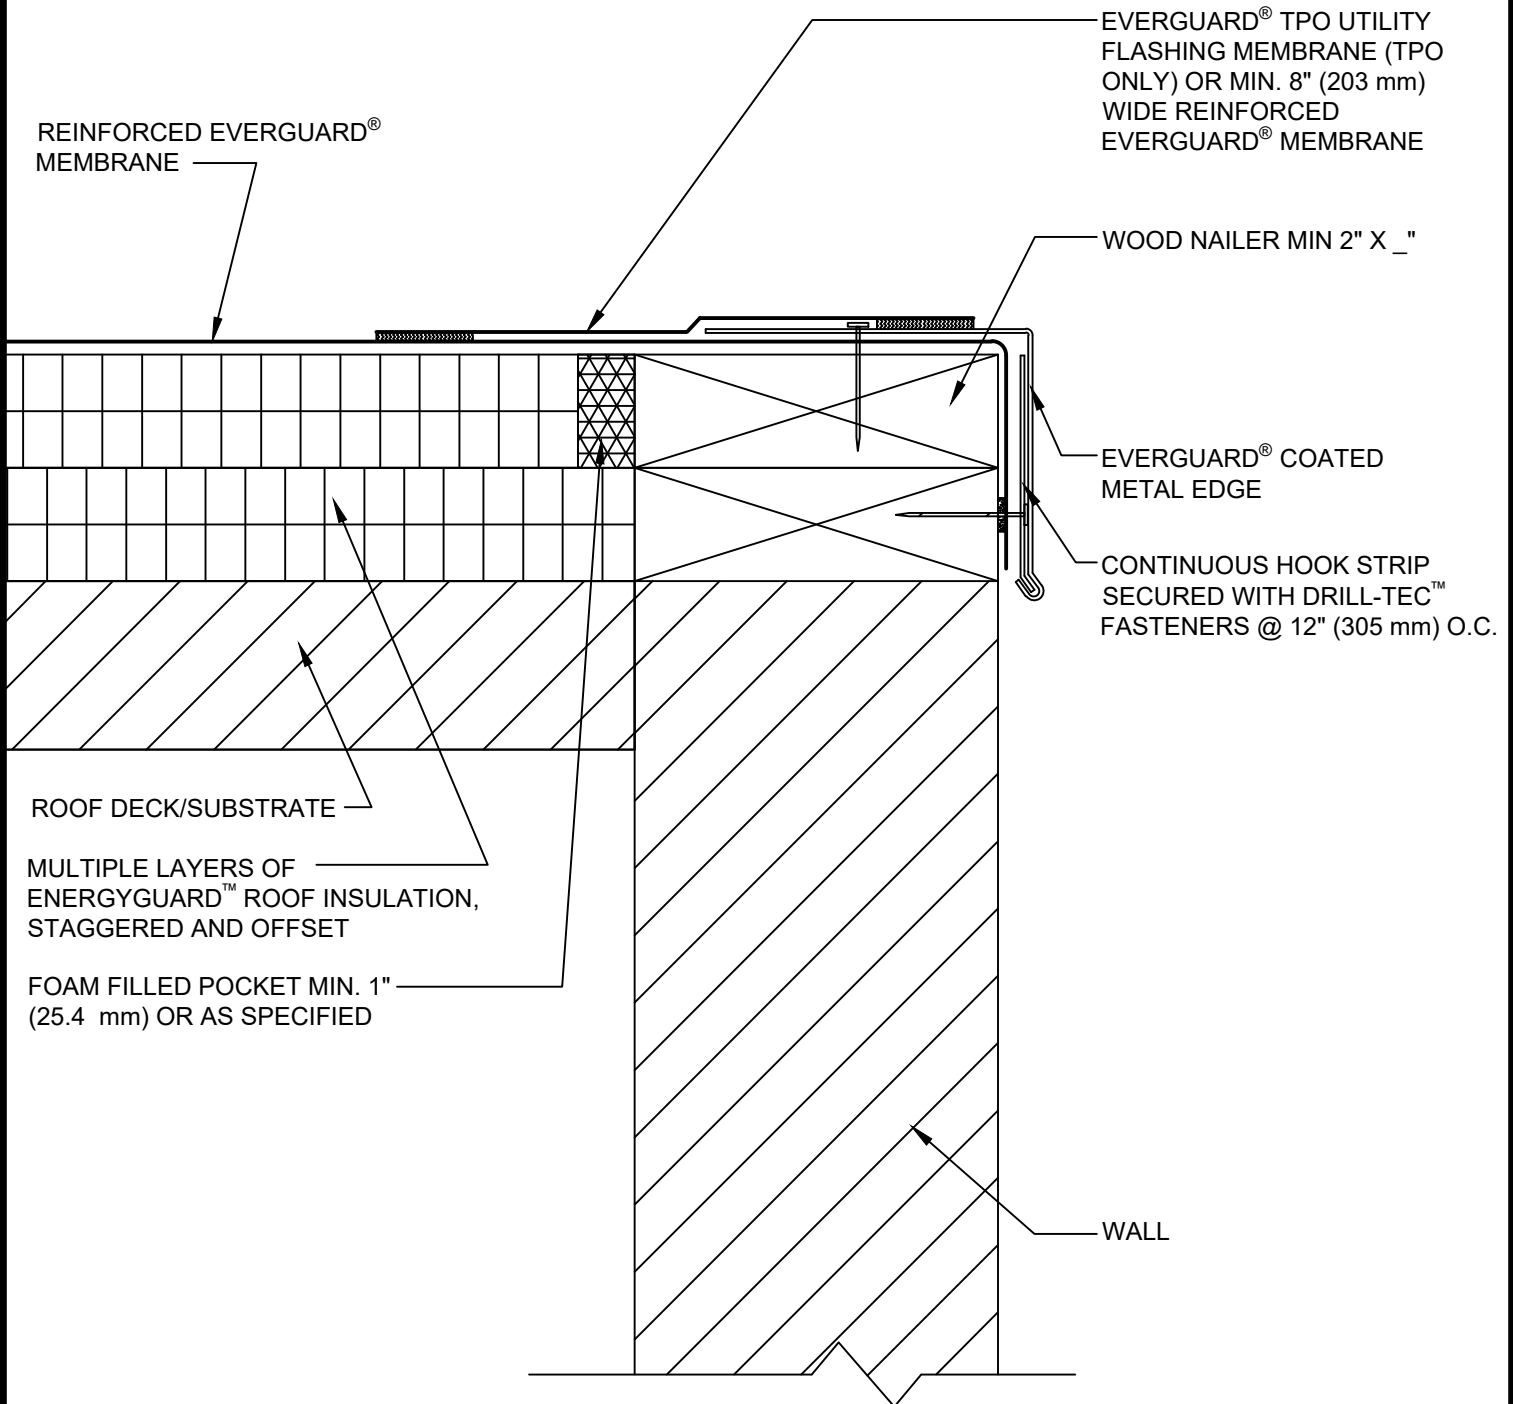

<b>GAF</b>	<b>COATED METAL ROOF EDGE</b>			<b>LEGEND</b>	
	DRAWING #	THIS DETAIL APPLIES TO:	ISSUE / REVISION DATE	SCALE	HEAT-WELDED
201A	ADHERED SYSTEMS MECHANICALLY ATTACHED SYSTEMS RHINOBOND® SYSTEMS	11/30/20	N.T.S.	EVERGUARD® WATER-BLOCK	