


**20 YEAR MAX  
WARRANTY**

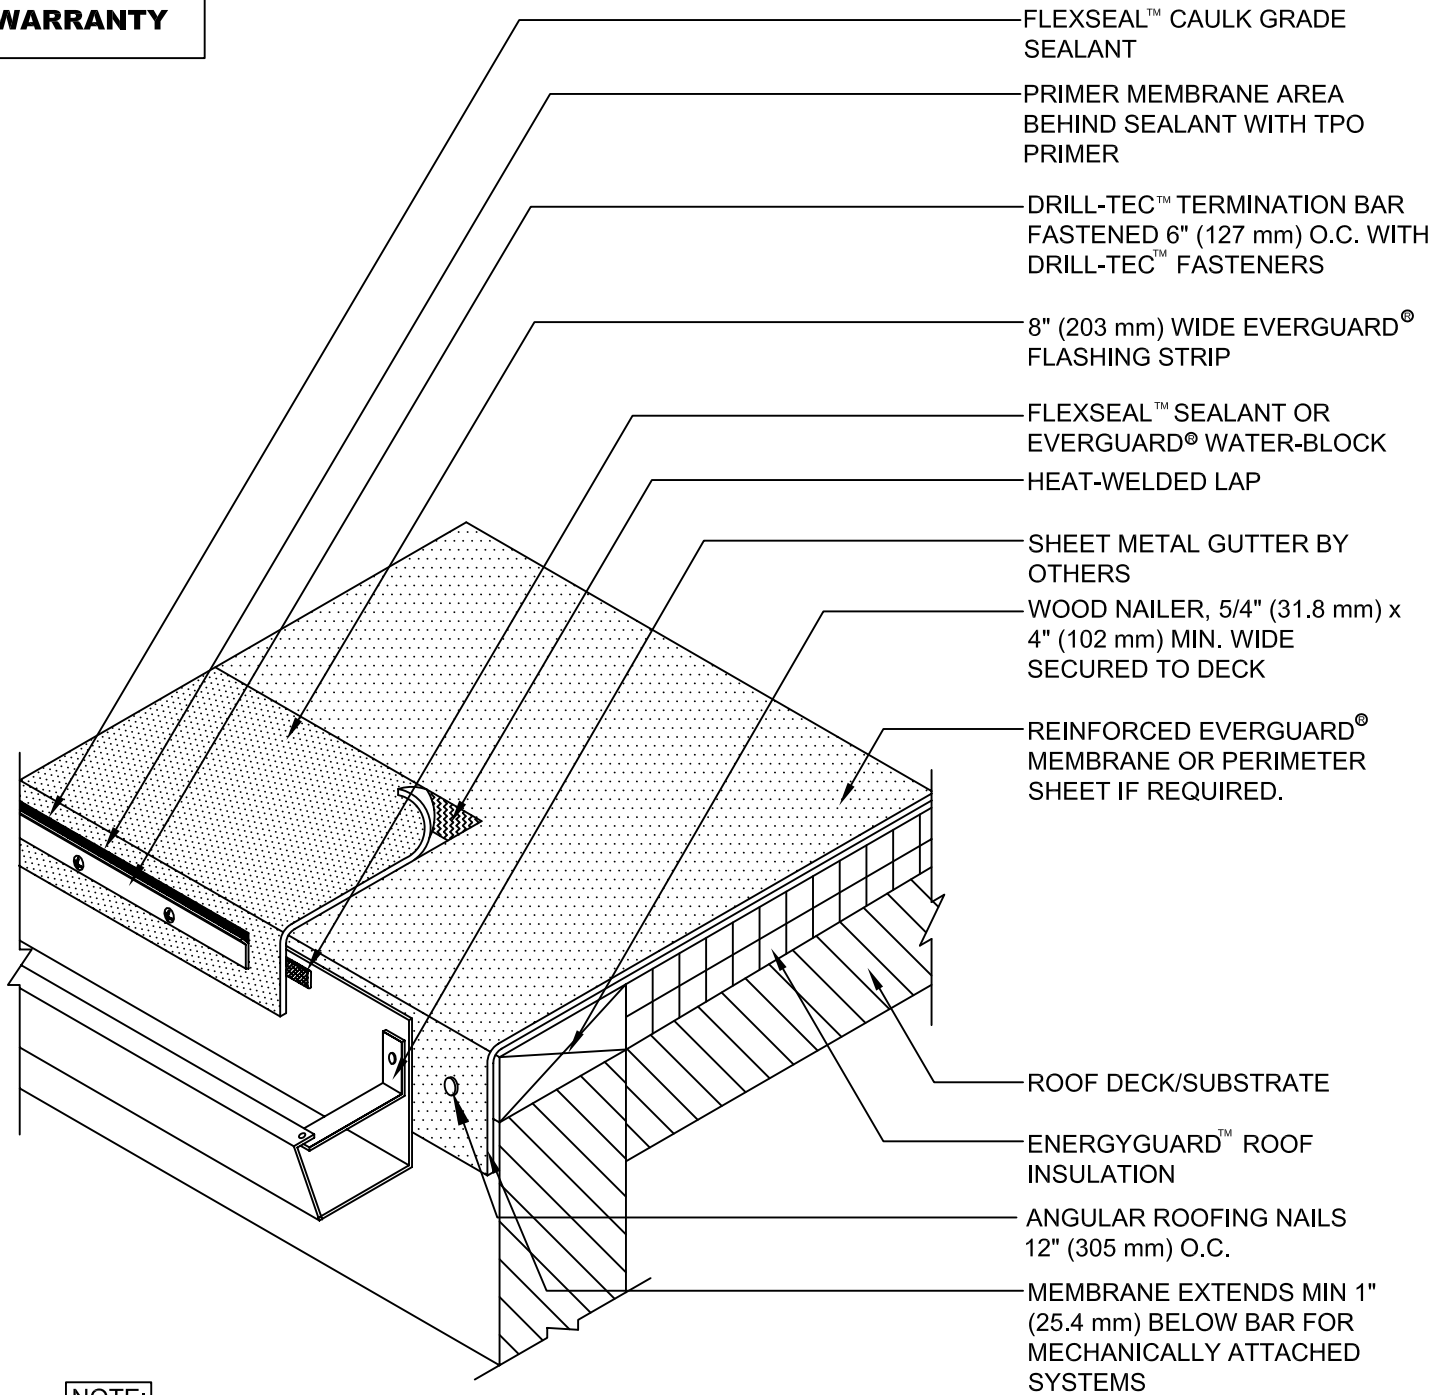

**NOTE:**

1. FOR INSULATION THICKNESS GREATER THAN 8" (203 mm), A HARD BOARD IS REQUIRED ON MECHANICALLY FASTENED SYSTEMS ONLY.
2. EDGE OF MEMBRANE SHOULD NOT TERMINATE BELOW GUTTER EDGES.
3. APPLY EVERGUARD® TPO CUT EDGE SEALANT TO ALL CUT REINFORCED TPO EDGES (REFER TO EVERGUARD® DETAIL 115).



DRAWING #  
**212**  
SCALE  
N.T.S.

**GUTTER WITH TERMINATION  
BAR - NEW INSTALLATION**

**THIS DETAIL APPLIES TO:**  
Adhered Systems  
Self - Adhered Systems  
TriPosite Systems  
Mechanically Attached Systems

REVISION DATE  
**2-14-17**