




SINGLE-PLY: TPO & PVC 60-80 mil membranes

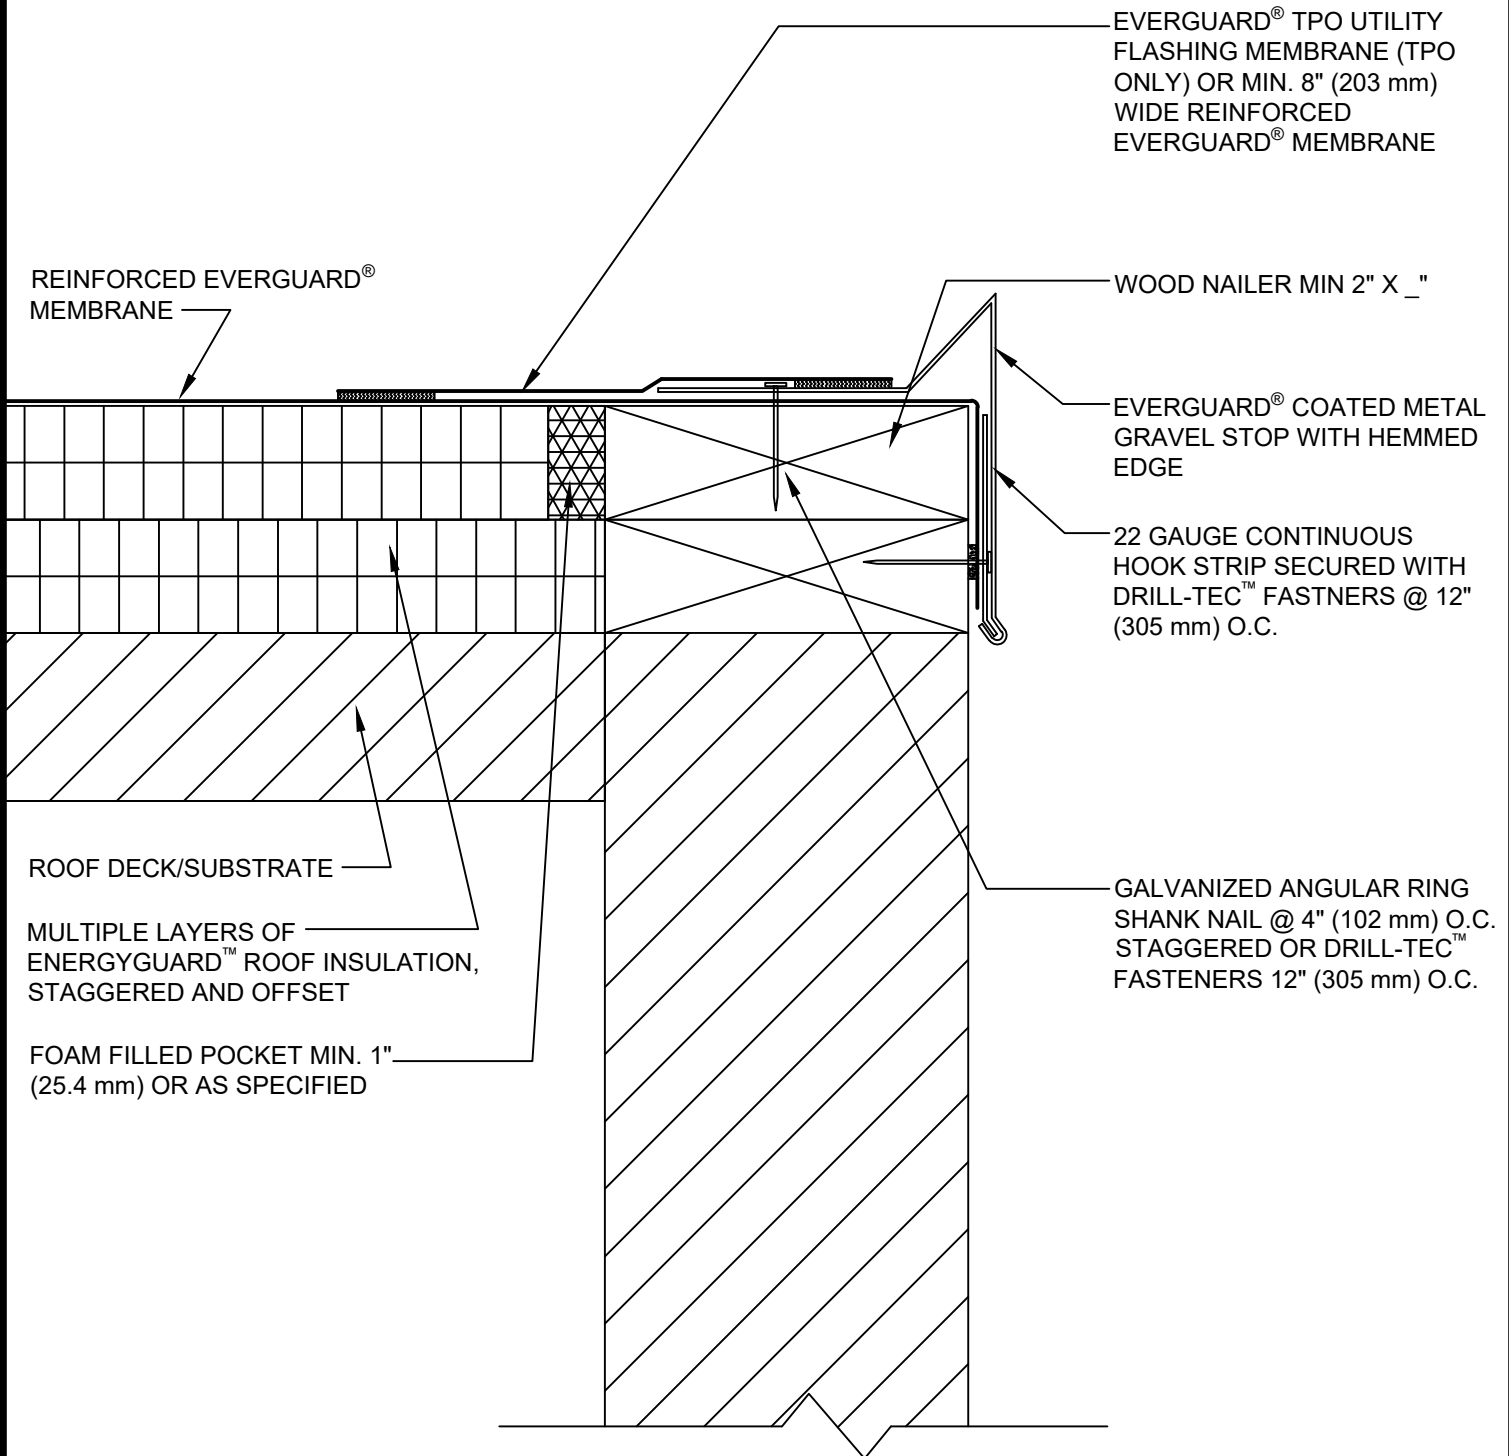

COATED METAL GRAVEL STOP AT ROOF EDGE

LEGEND

- HEAT-WELDED
- EVERGUARD® WATER-BLOCK

DRAWING #
202B

THIS DETAIL APPLIES TO:
ADHERED SYSTEMS
MECHANICALLY ATTACHED SYSTEMS
RHINOBOND® SYSTEMS

ISSUE / REVISION DATE
11/30/20

SCALE
N.T.S.